



Material Key

- 1 - Red / Pink Railings to Complement Brickwork
- 2 - Red / Pink Running Bond Brickwork
- 3 - Red / Pink Brick Soldier Course / Concrete / Render Window Headers (Recessed / Flush)
- 4 - Pale Red / Pink Soldier Course Banding (Flush)
- 5 - Window Frames / Doors (colour to match railings)
- 6 - Dark Red / Pink Curtain Walling
- 7 - Red / Pink Brick Running Bond Brickwork (Recessed / Flush)

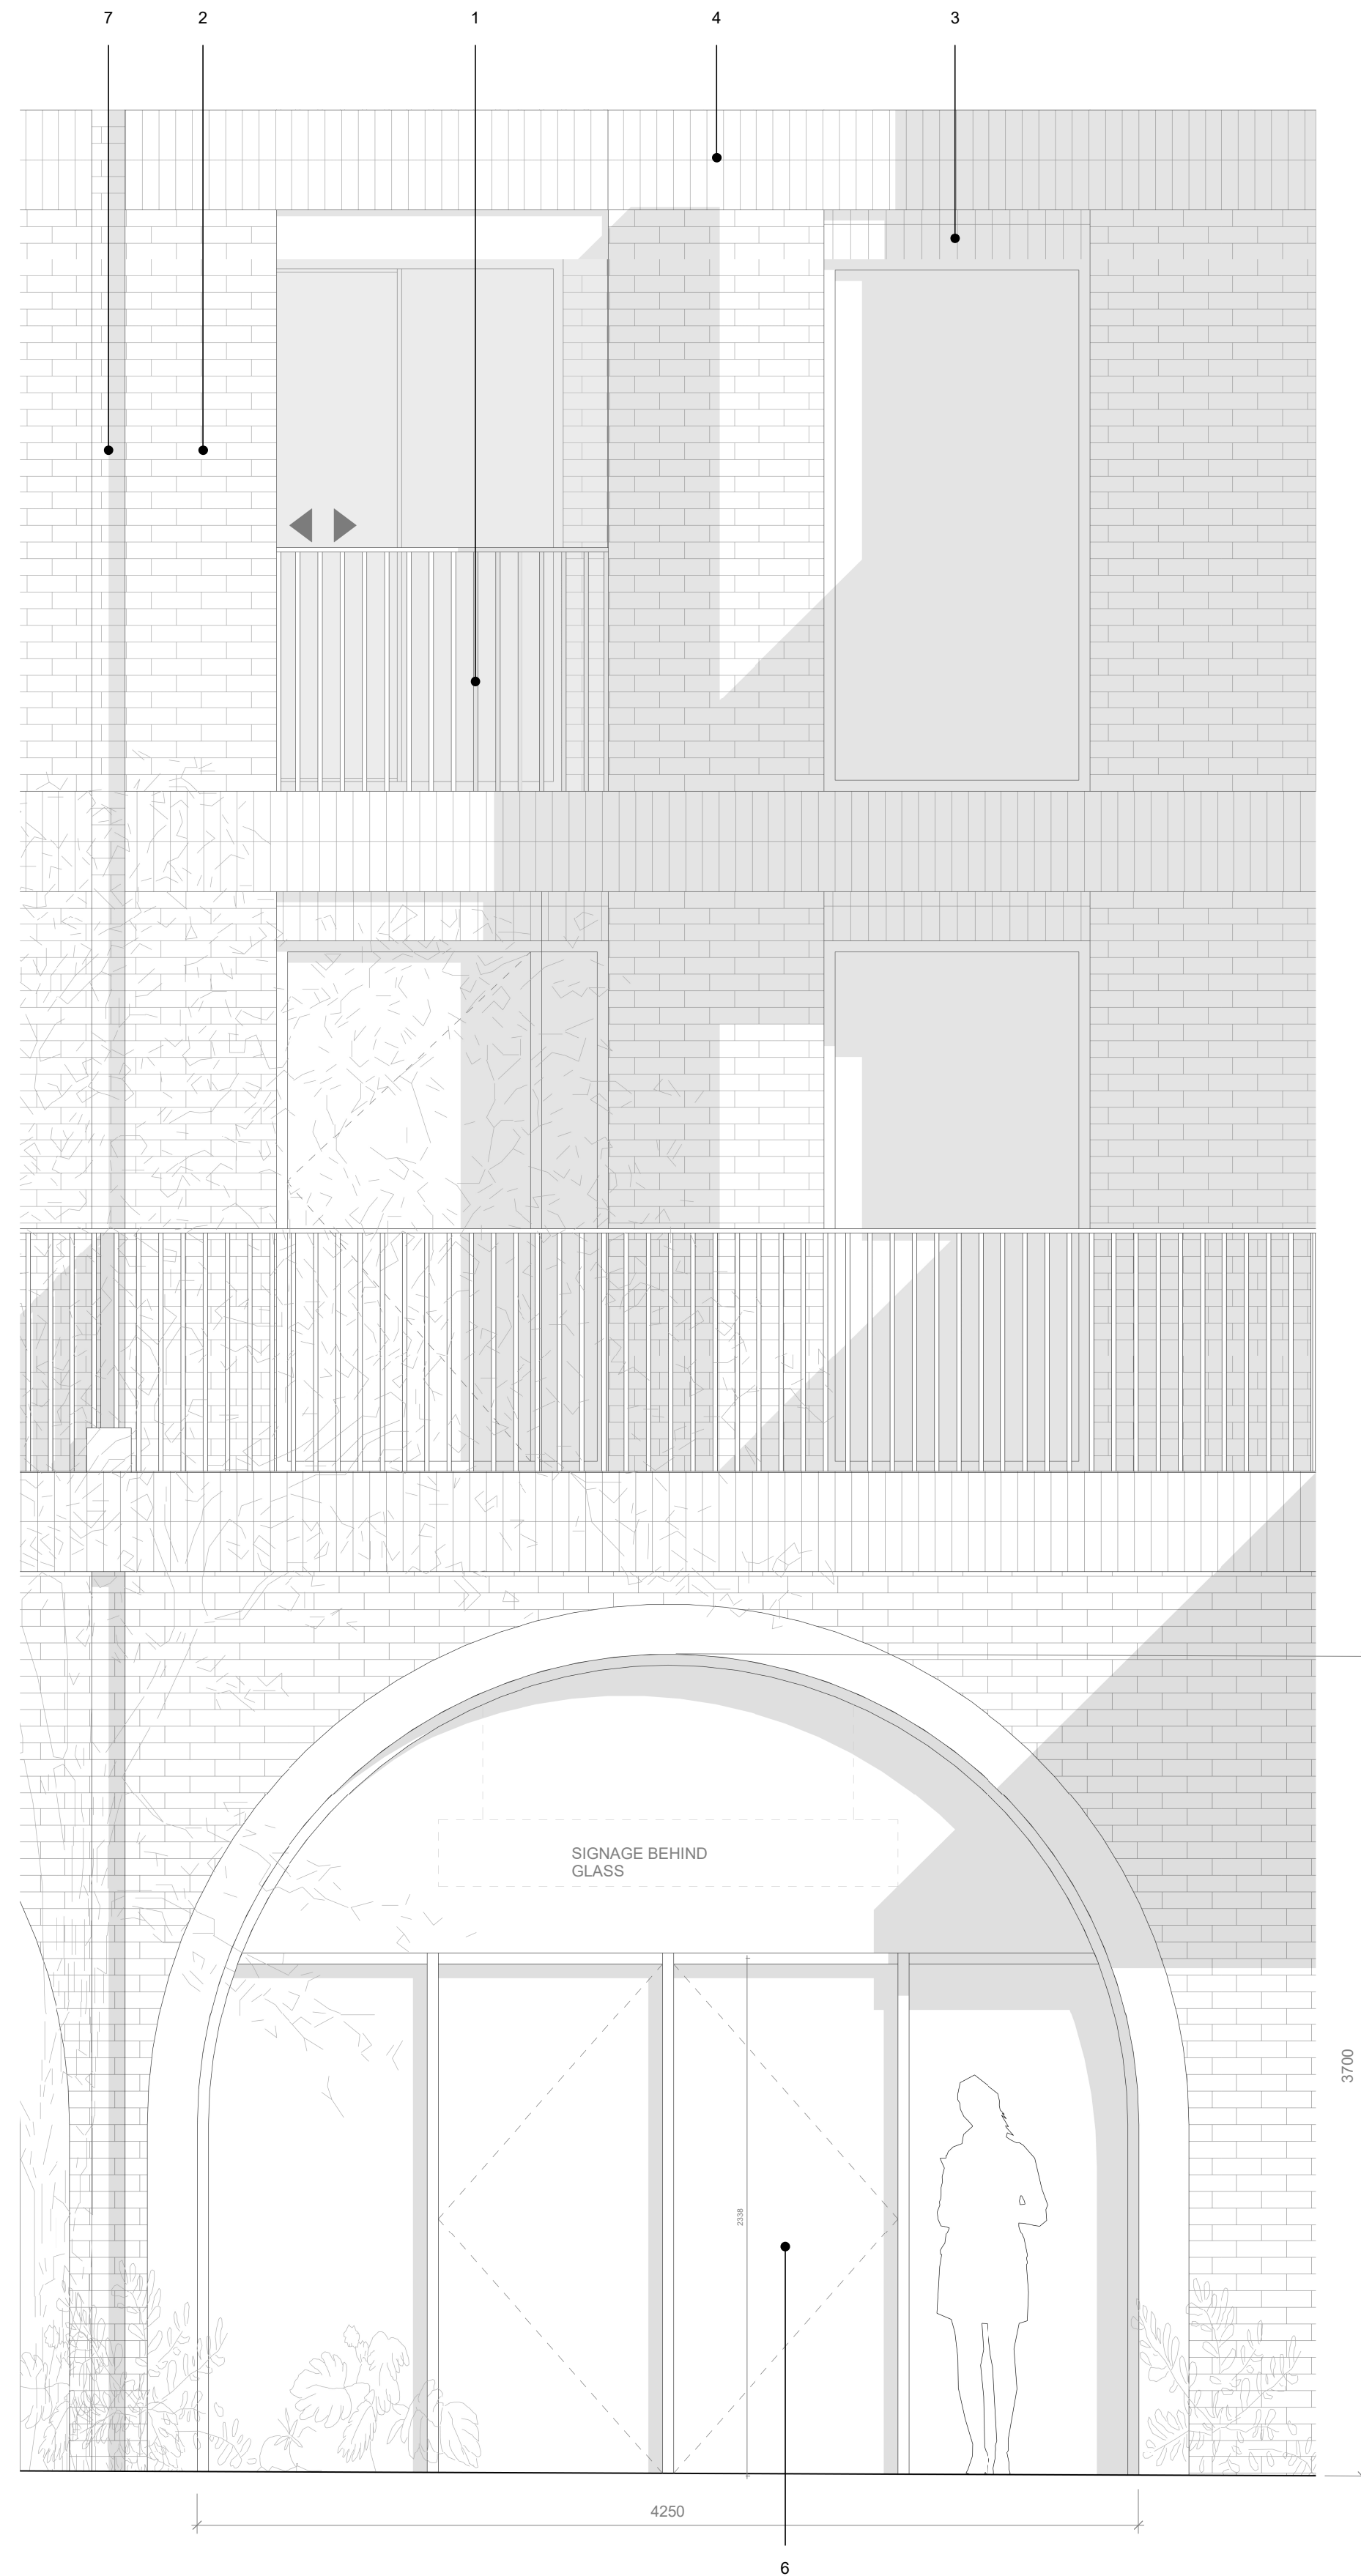

1 Proposed Commercial Arch Elevation Study
1 : 25

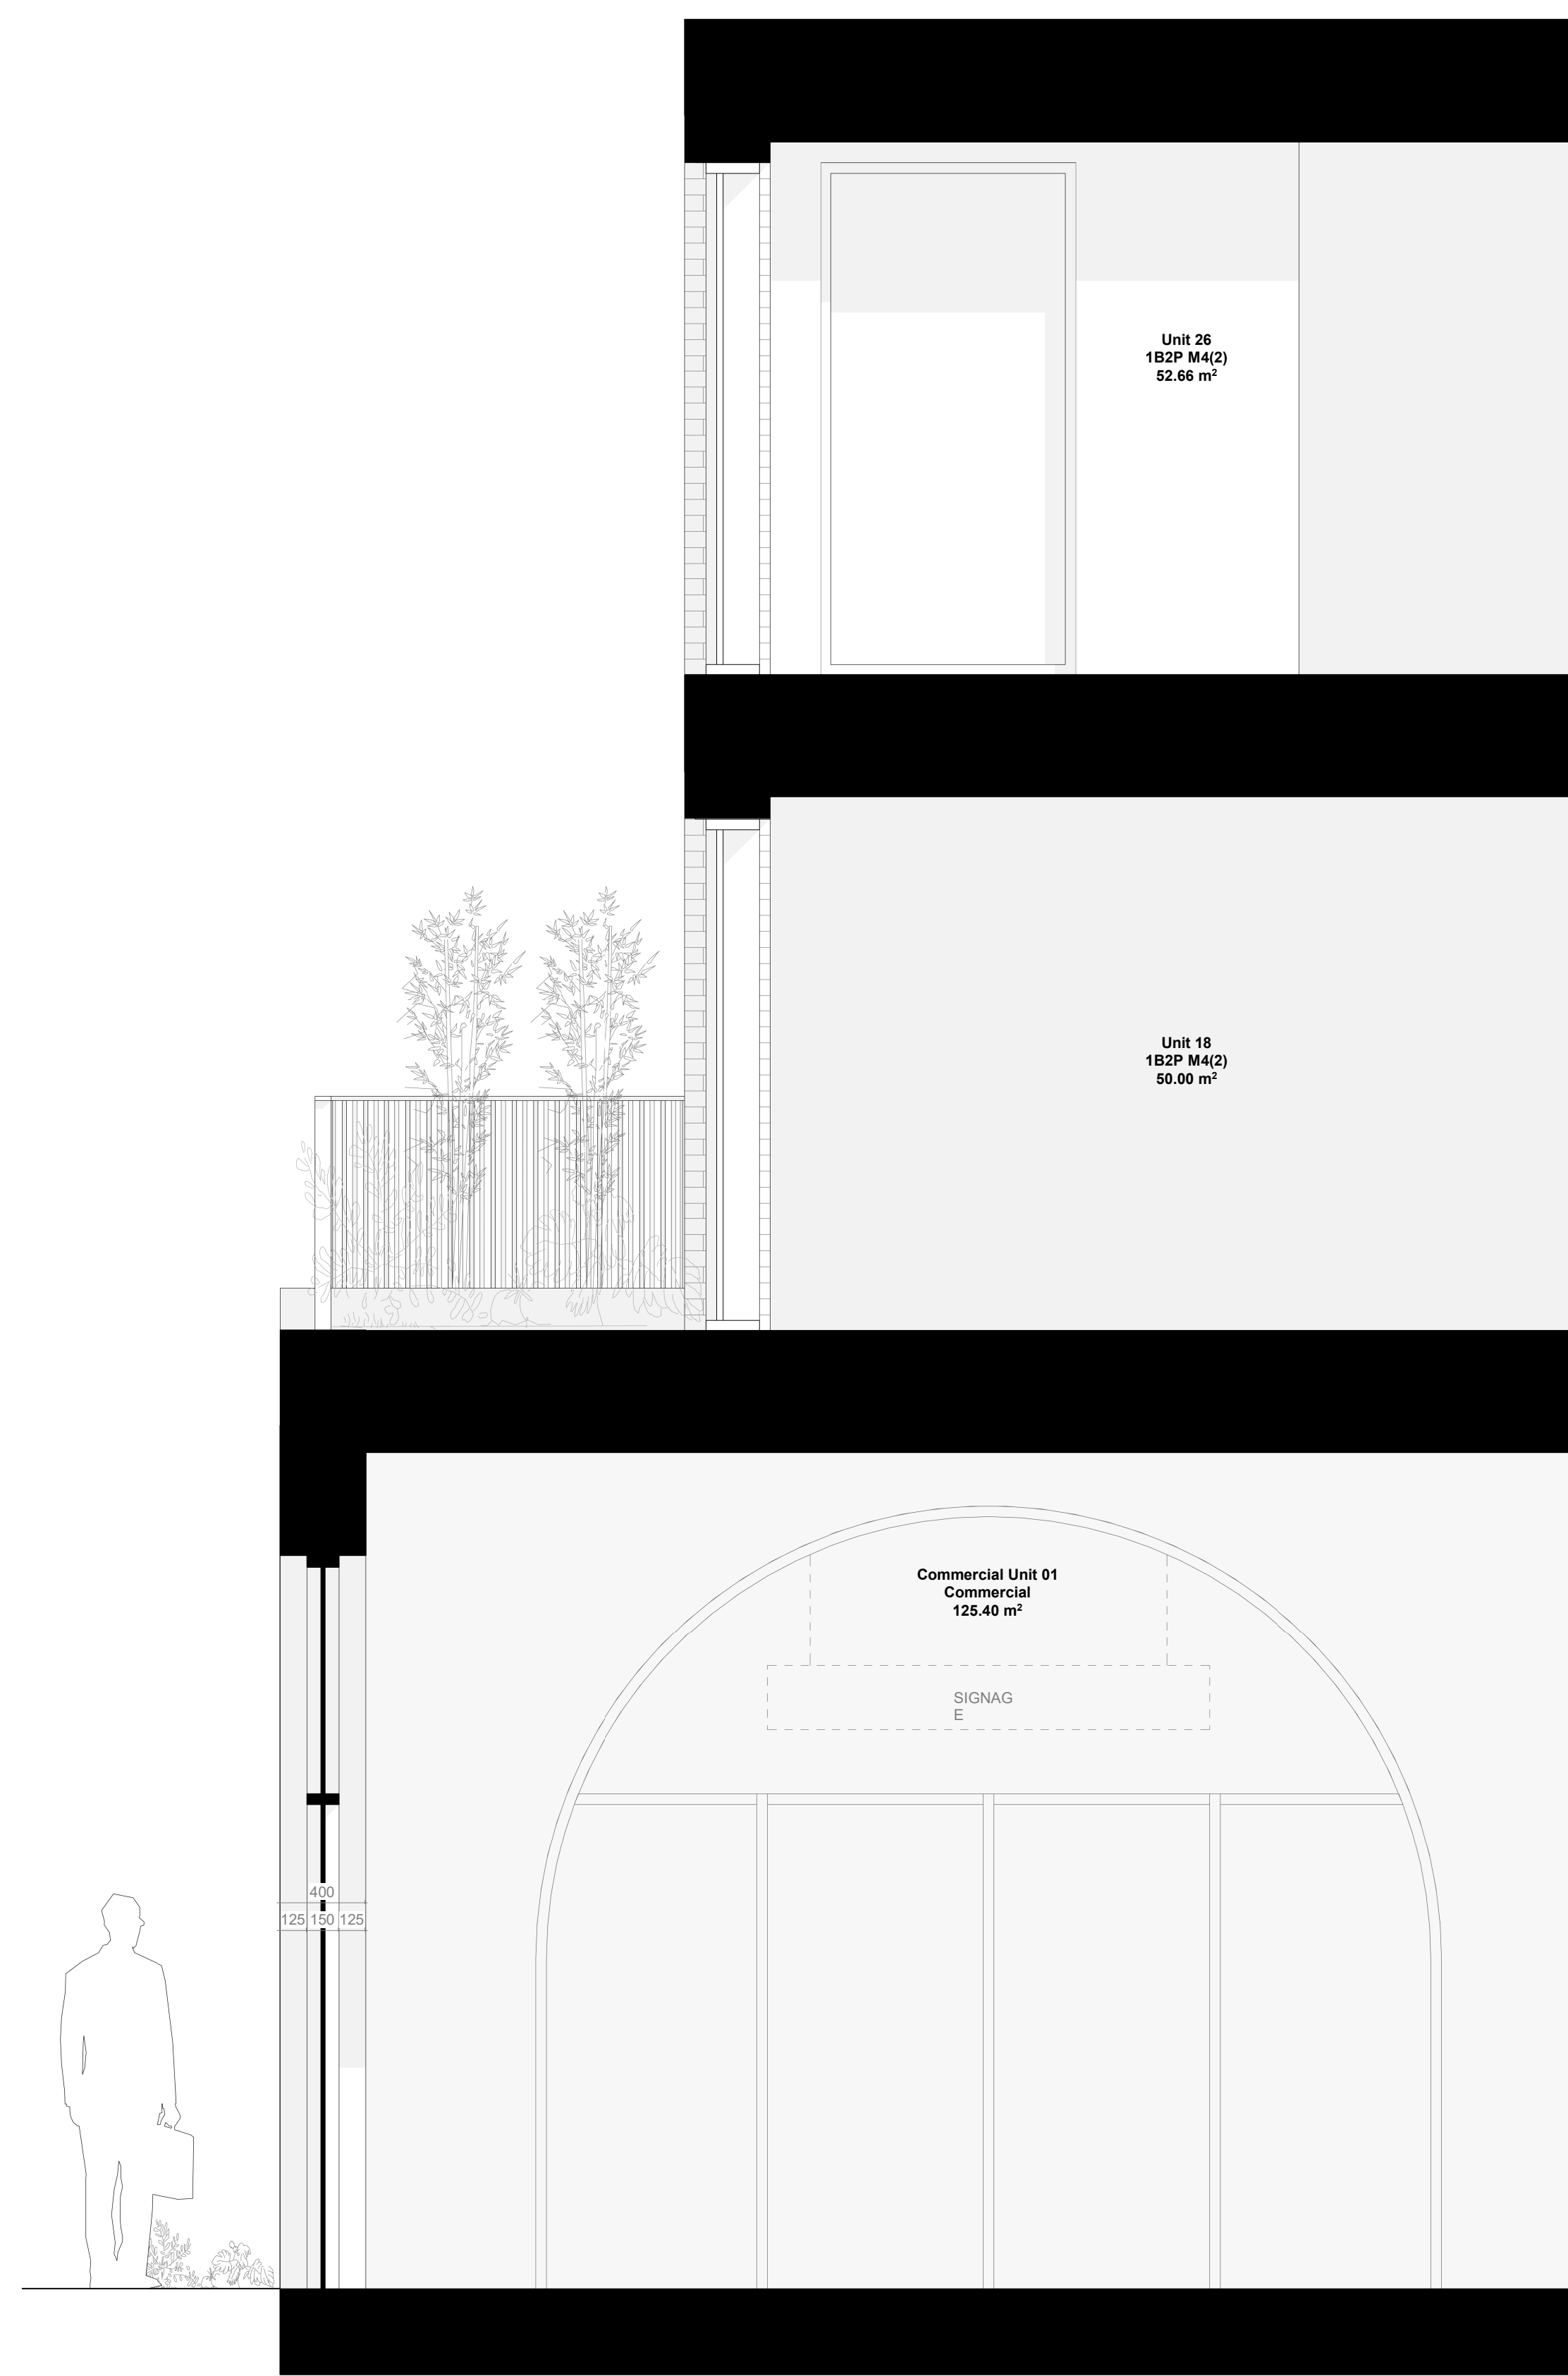

2 Proposed Commercial Arch Section
1 : 25

DOWEN FARMER ARCHITECTS

Unit 601, Level 6,
Peckham Levels,
95A Rye Ln,
London
SE15 4ST

T: 020 8058 7997
W: www.dowenfarmer.com

Project

Forest Road

Project address

817-823 Forest Road
Walthamstow
London
E17 4JD

Client

Manak Homes

Sheet number

1109 -DFA- PL_116

Sheet name

Proposed Commercial Arch Elevation Study


Sheet scale

As indicated @ A1

Date/time

23/08/2023 13:21:46

Rev	Description	Date	Issued	Checked
P01	Planning	24/08/23	ZI	SM

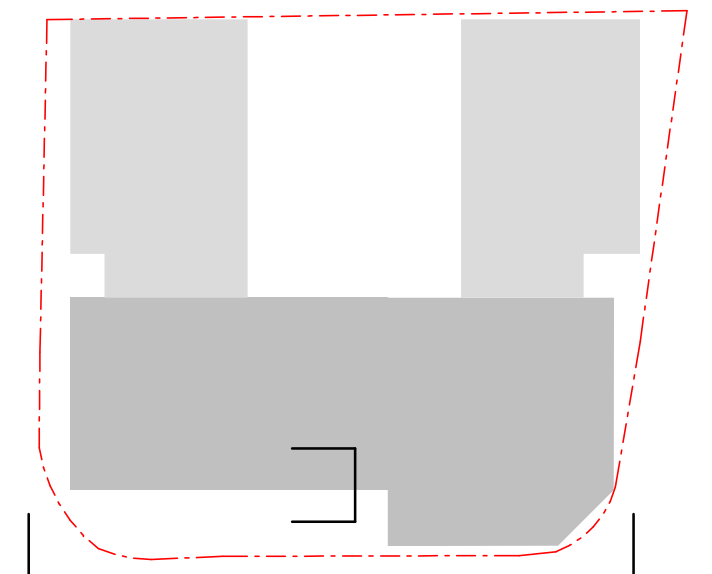

Project status

Planning

GENERAL NOTES:

This drawing is not for construction and is for information purposes only. Contractor to provide detailed design and construction information. This drawing is to be read in conjunction with all relevant architects' and engineers' drawings and specifications. Drawings to be read in line with the approved inspectors plan check and all dimensions to be checked on site with any discrepancies reported to the architect.

OS information no accurate and not to be used for measurements.

Down Farmer Architects Ltd is incorporated in England & Wales. Company registration number 10861309.

Scale Bar: 1:25 @ A1 (Metres)

