



rev	details	by	date
P00	Draft Issue	AK	13.10.2023
P01	Issued for Planning	AK	31.10.2023

Notes

- 1.0 Do not scale from drawing, use figured dimensions only
- 1.1 All dimensions to be checked onsite
- 1.2 This drawing to be read in conjunction with all other Gillespies drawings and specifications

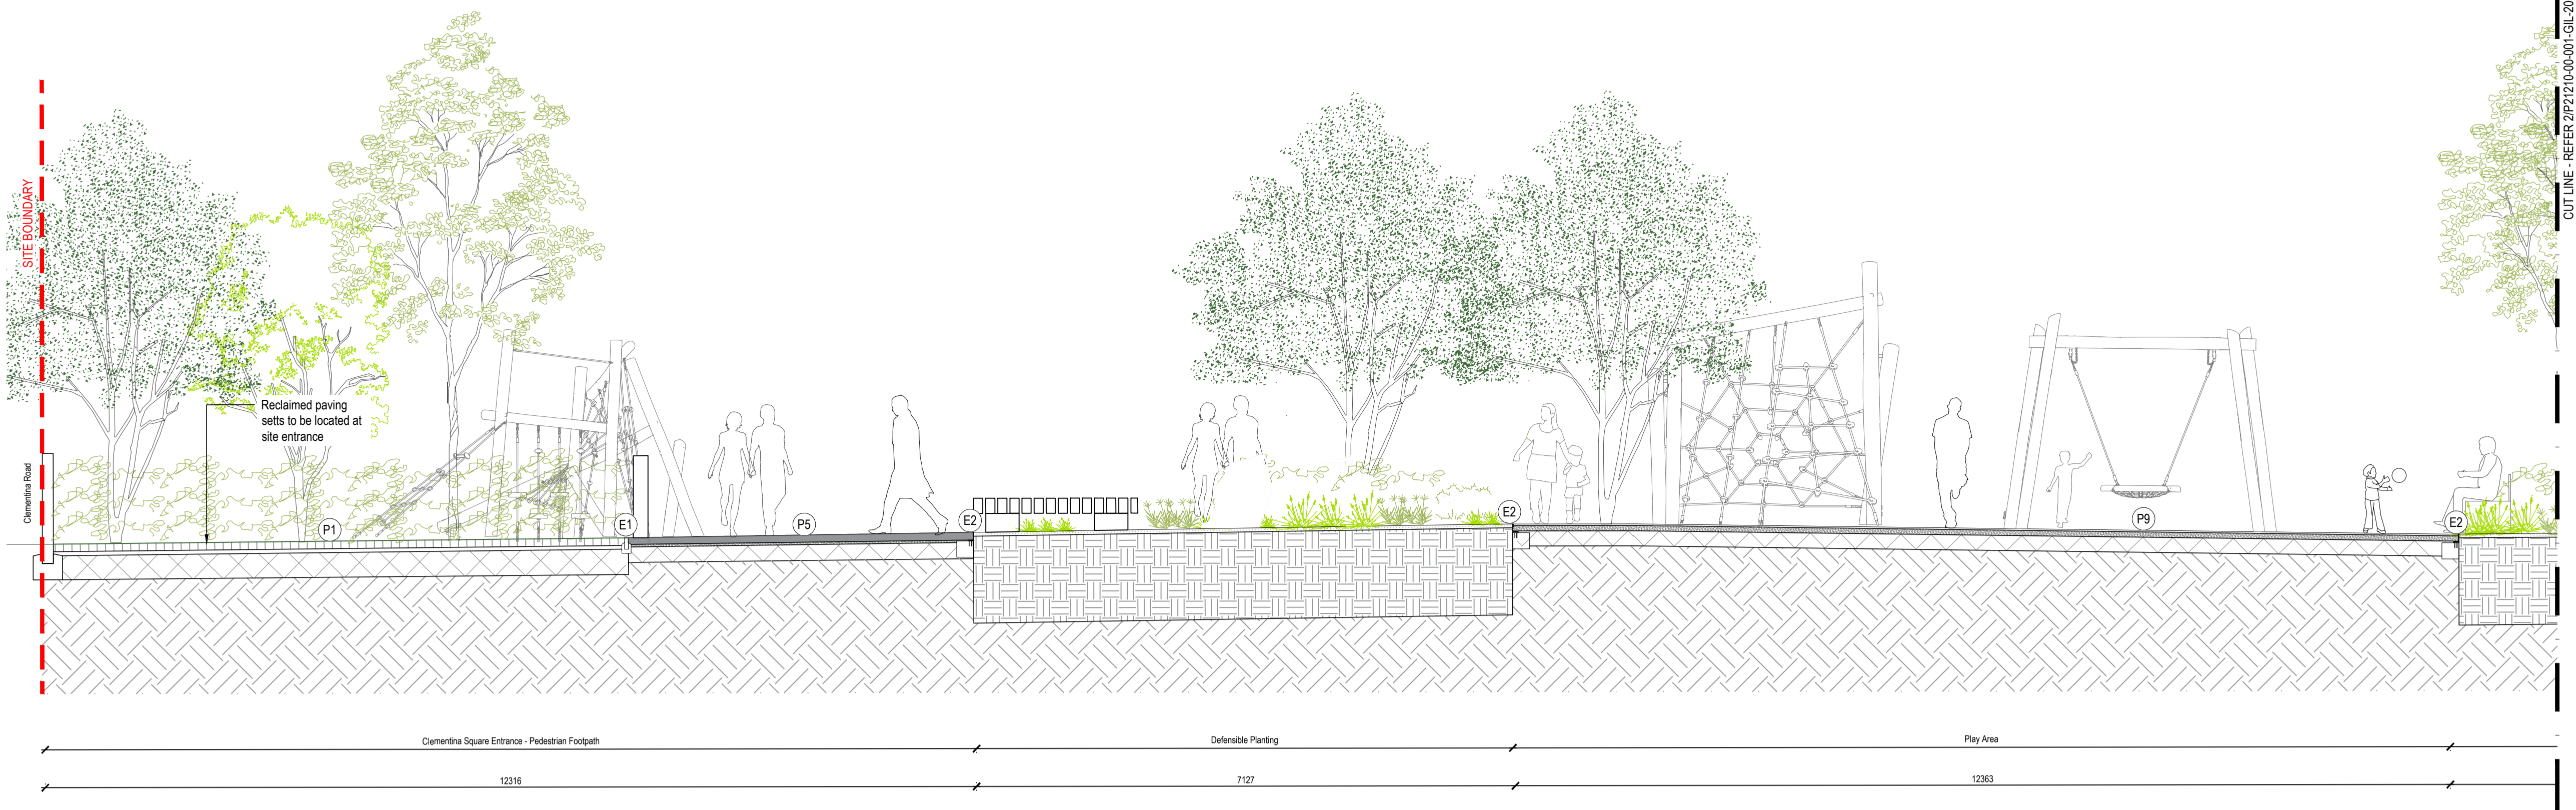

01
200
Clemantina Square - Landscape Section A
Scale 1: 50@A1

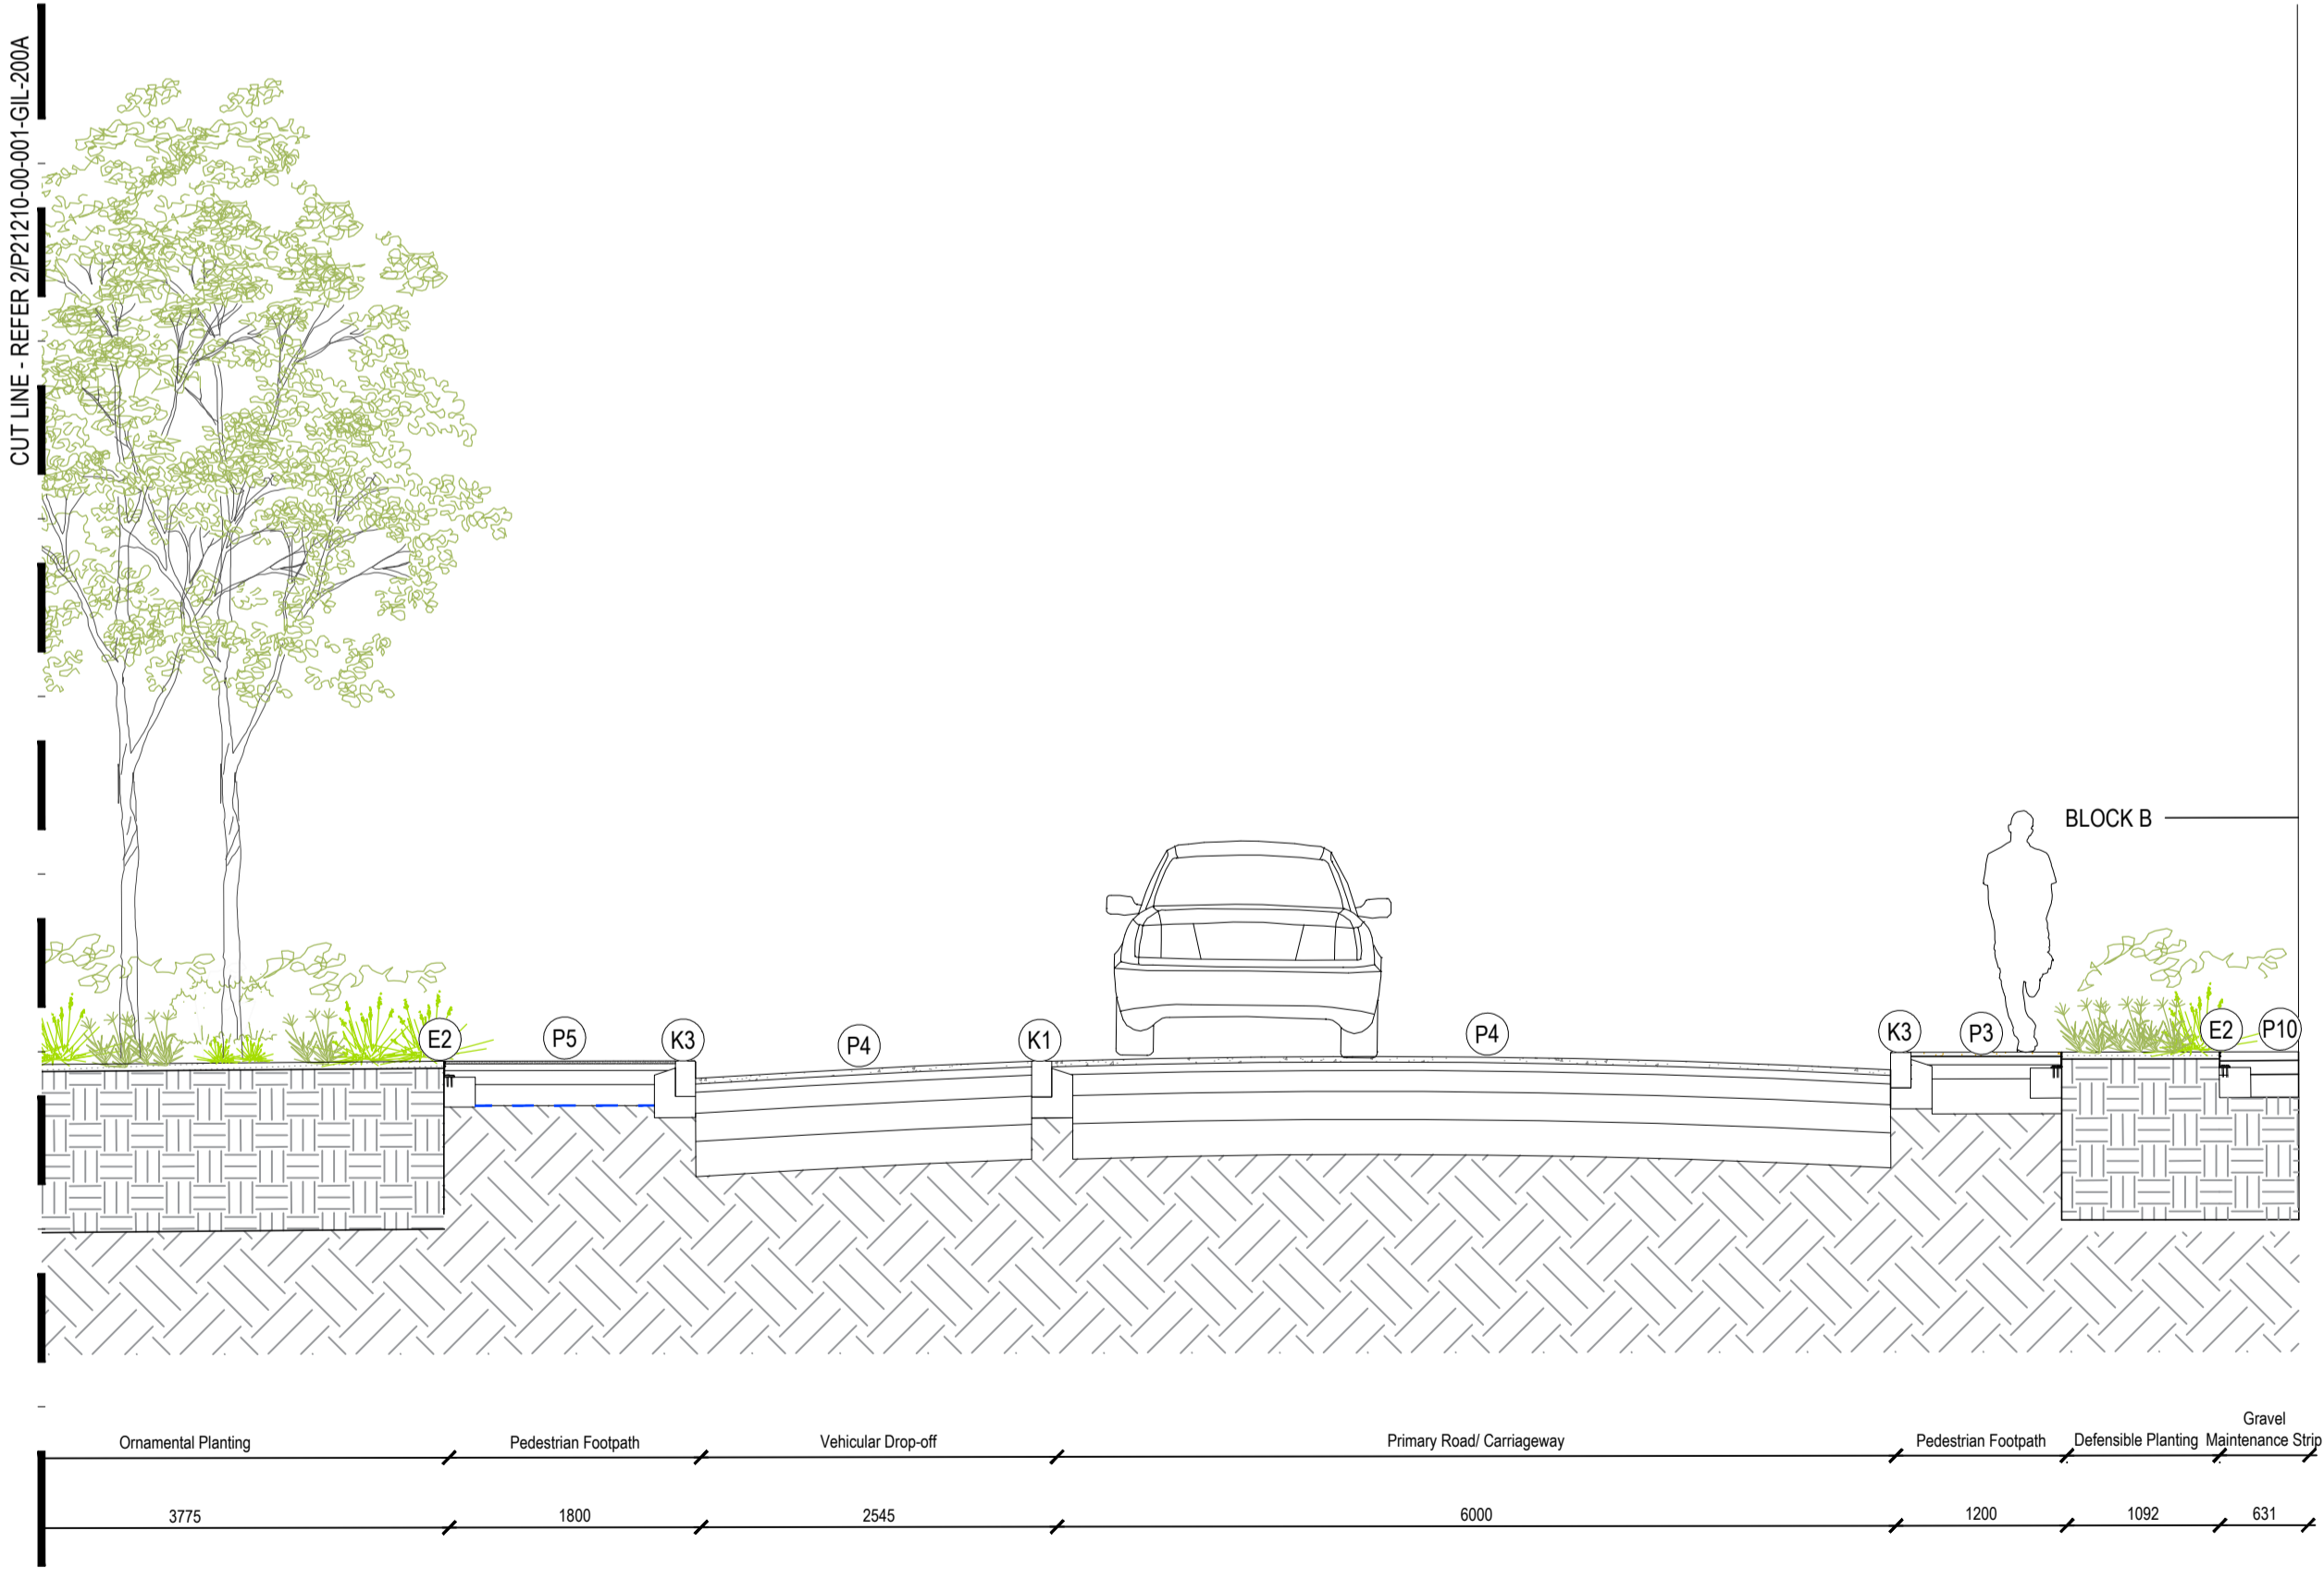

02
200
Clemantina Square - Landscape Section A (Continued)
Scale 1: 50@A1

Project title
LEA BRIDGE GASWORKS

Drawing title
**Ground Floor Landscape Sections
Sheet 01**

PLANNING	Drawing status	Scale	Drawn
	13.10.2023	1:50 @ A1	AK
P21210-00-001-GIL-200	Drawing number	Revision	Checked
	P01	JG	

Client
St William
61 Lenan Street
London
E1 8NZ

GILLESPIES
Designed for life

1 St John's Square, London EC1M 4DH
P: 020 7253 2629 E: design.london@gillespies.co.uk