



rev	details	by	date
P00	Draft Issue	AK	13.10.2023
P01	Issued for Planning	AK	31.10.2023

**Notes**

- Do not scale from drawing, use figured dimensions only
- All dimensions to be checked onsite
- This drawing to be read in conjunction with all other Gillespies drawings and specifications

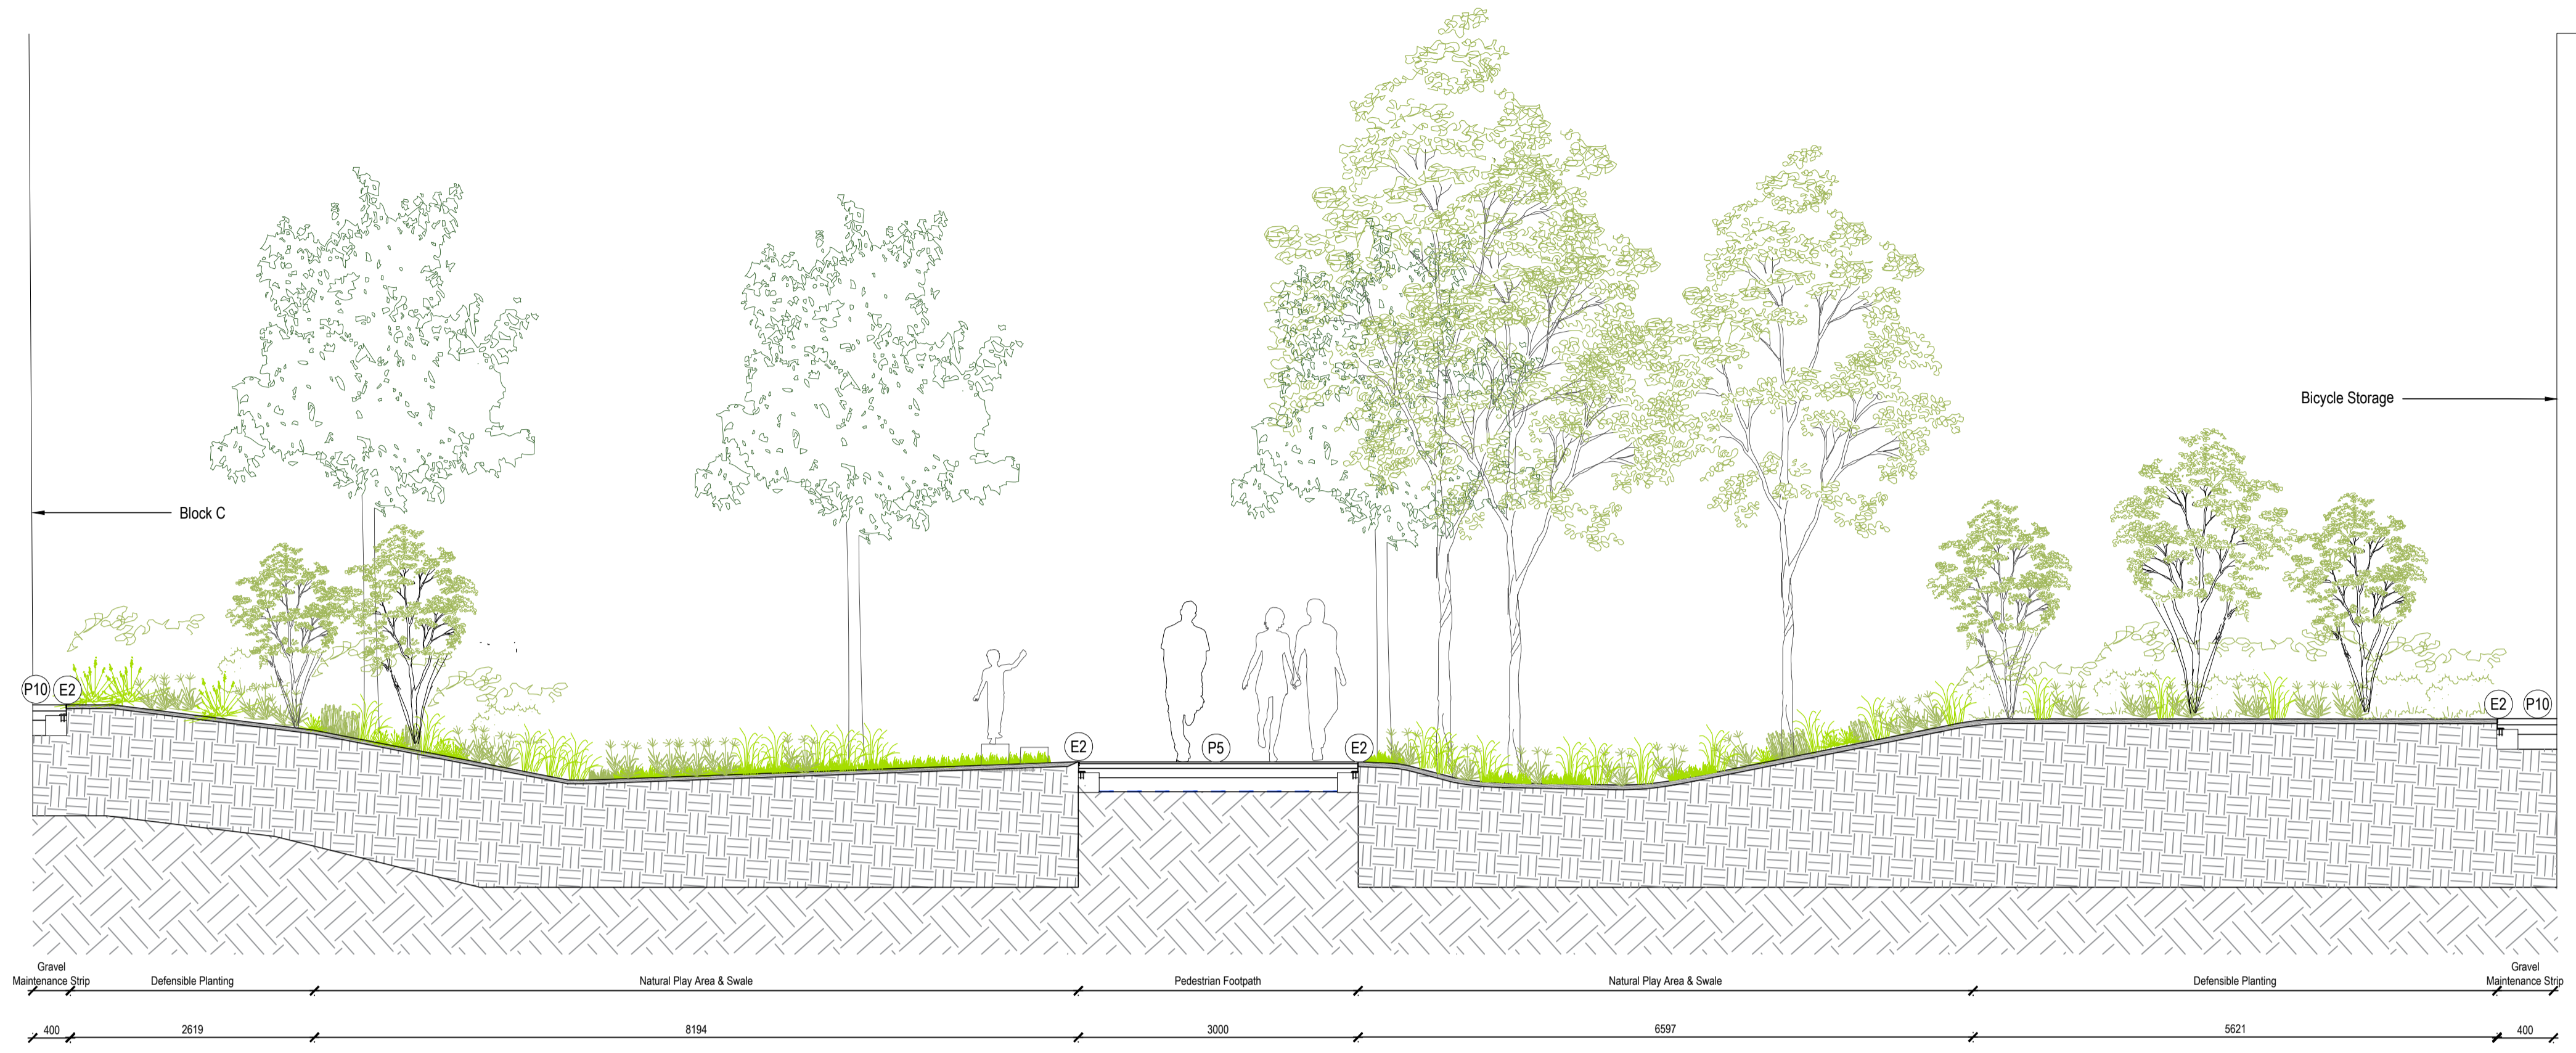

01 Lower Valley - Landscape Section C  
Scale 1:50@A1

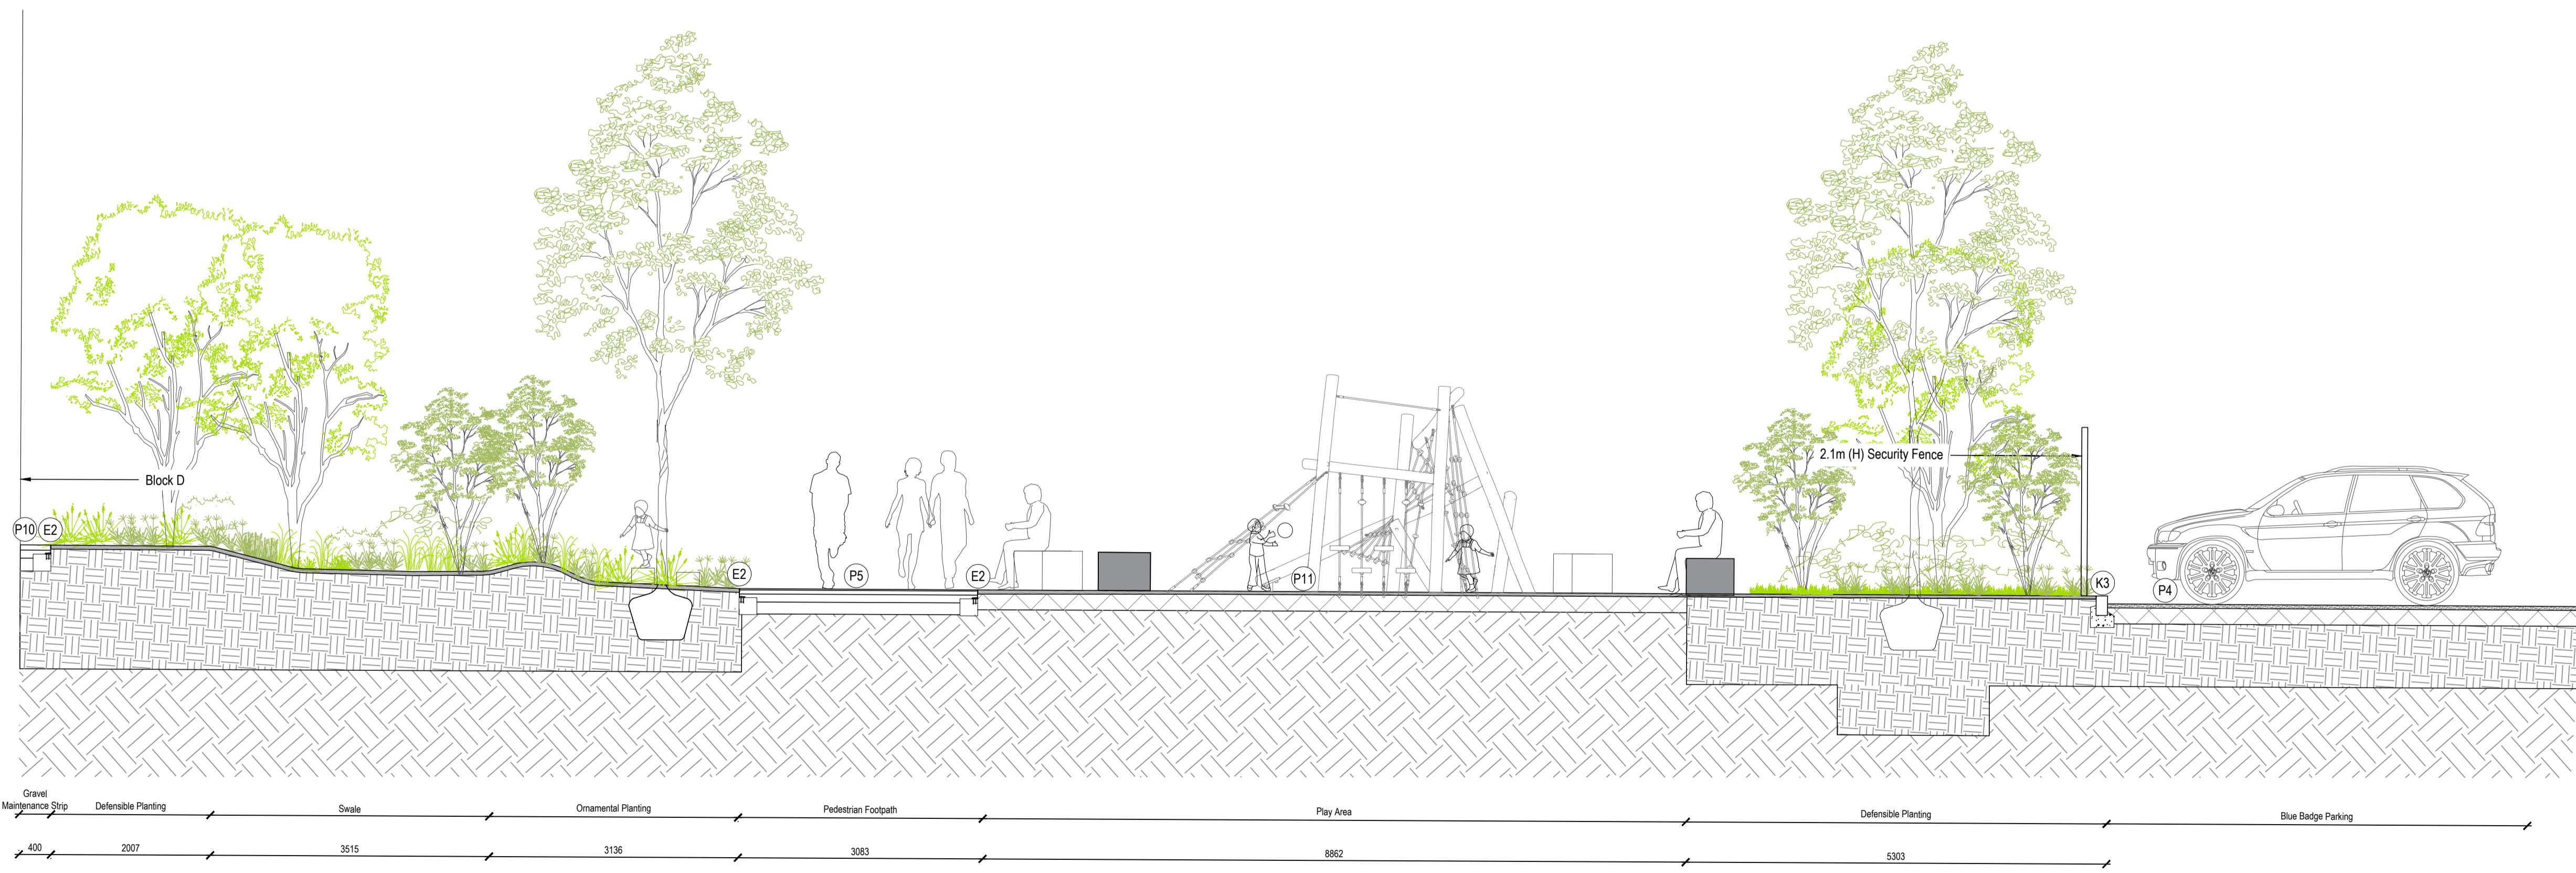

02 Lower Valley - Landscape Section D  
Scale 1:50@A1

Project title  
**LEA BRIDGE GASWORKS**

Drawing title  
**Ground Floor Landscape Sections  
Sheet 03**

PLANNING	Drawing status	1:50 @ A1	Scale	Drawn
	Date	13.10.2023	Date	Checked
Drawing number				Revision

P21210-00-001-GIL-202

Client  
**St William**  
Designed for life

61 Lenan Street  
London  
E1 8NZ

**GILLESPIES**