


RESPONSIBILITY IS NOT ACCEPTED FOR OTHERS SCALING DIRECTLY FROM THIS DRAWING. DO NOT SCALE FROM THIS DRAWING. USE WRITTEN DIMENSIONS ONLY.

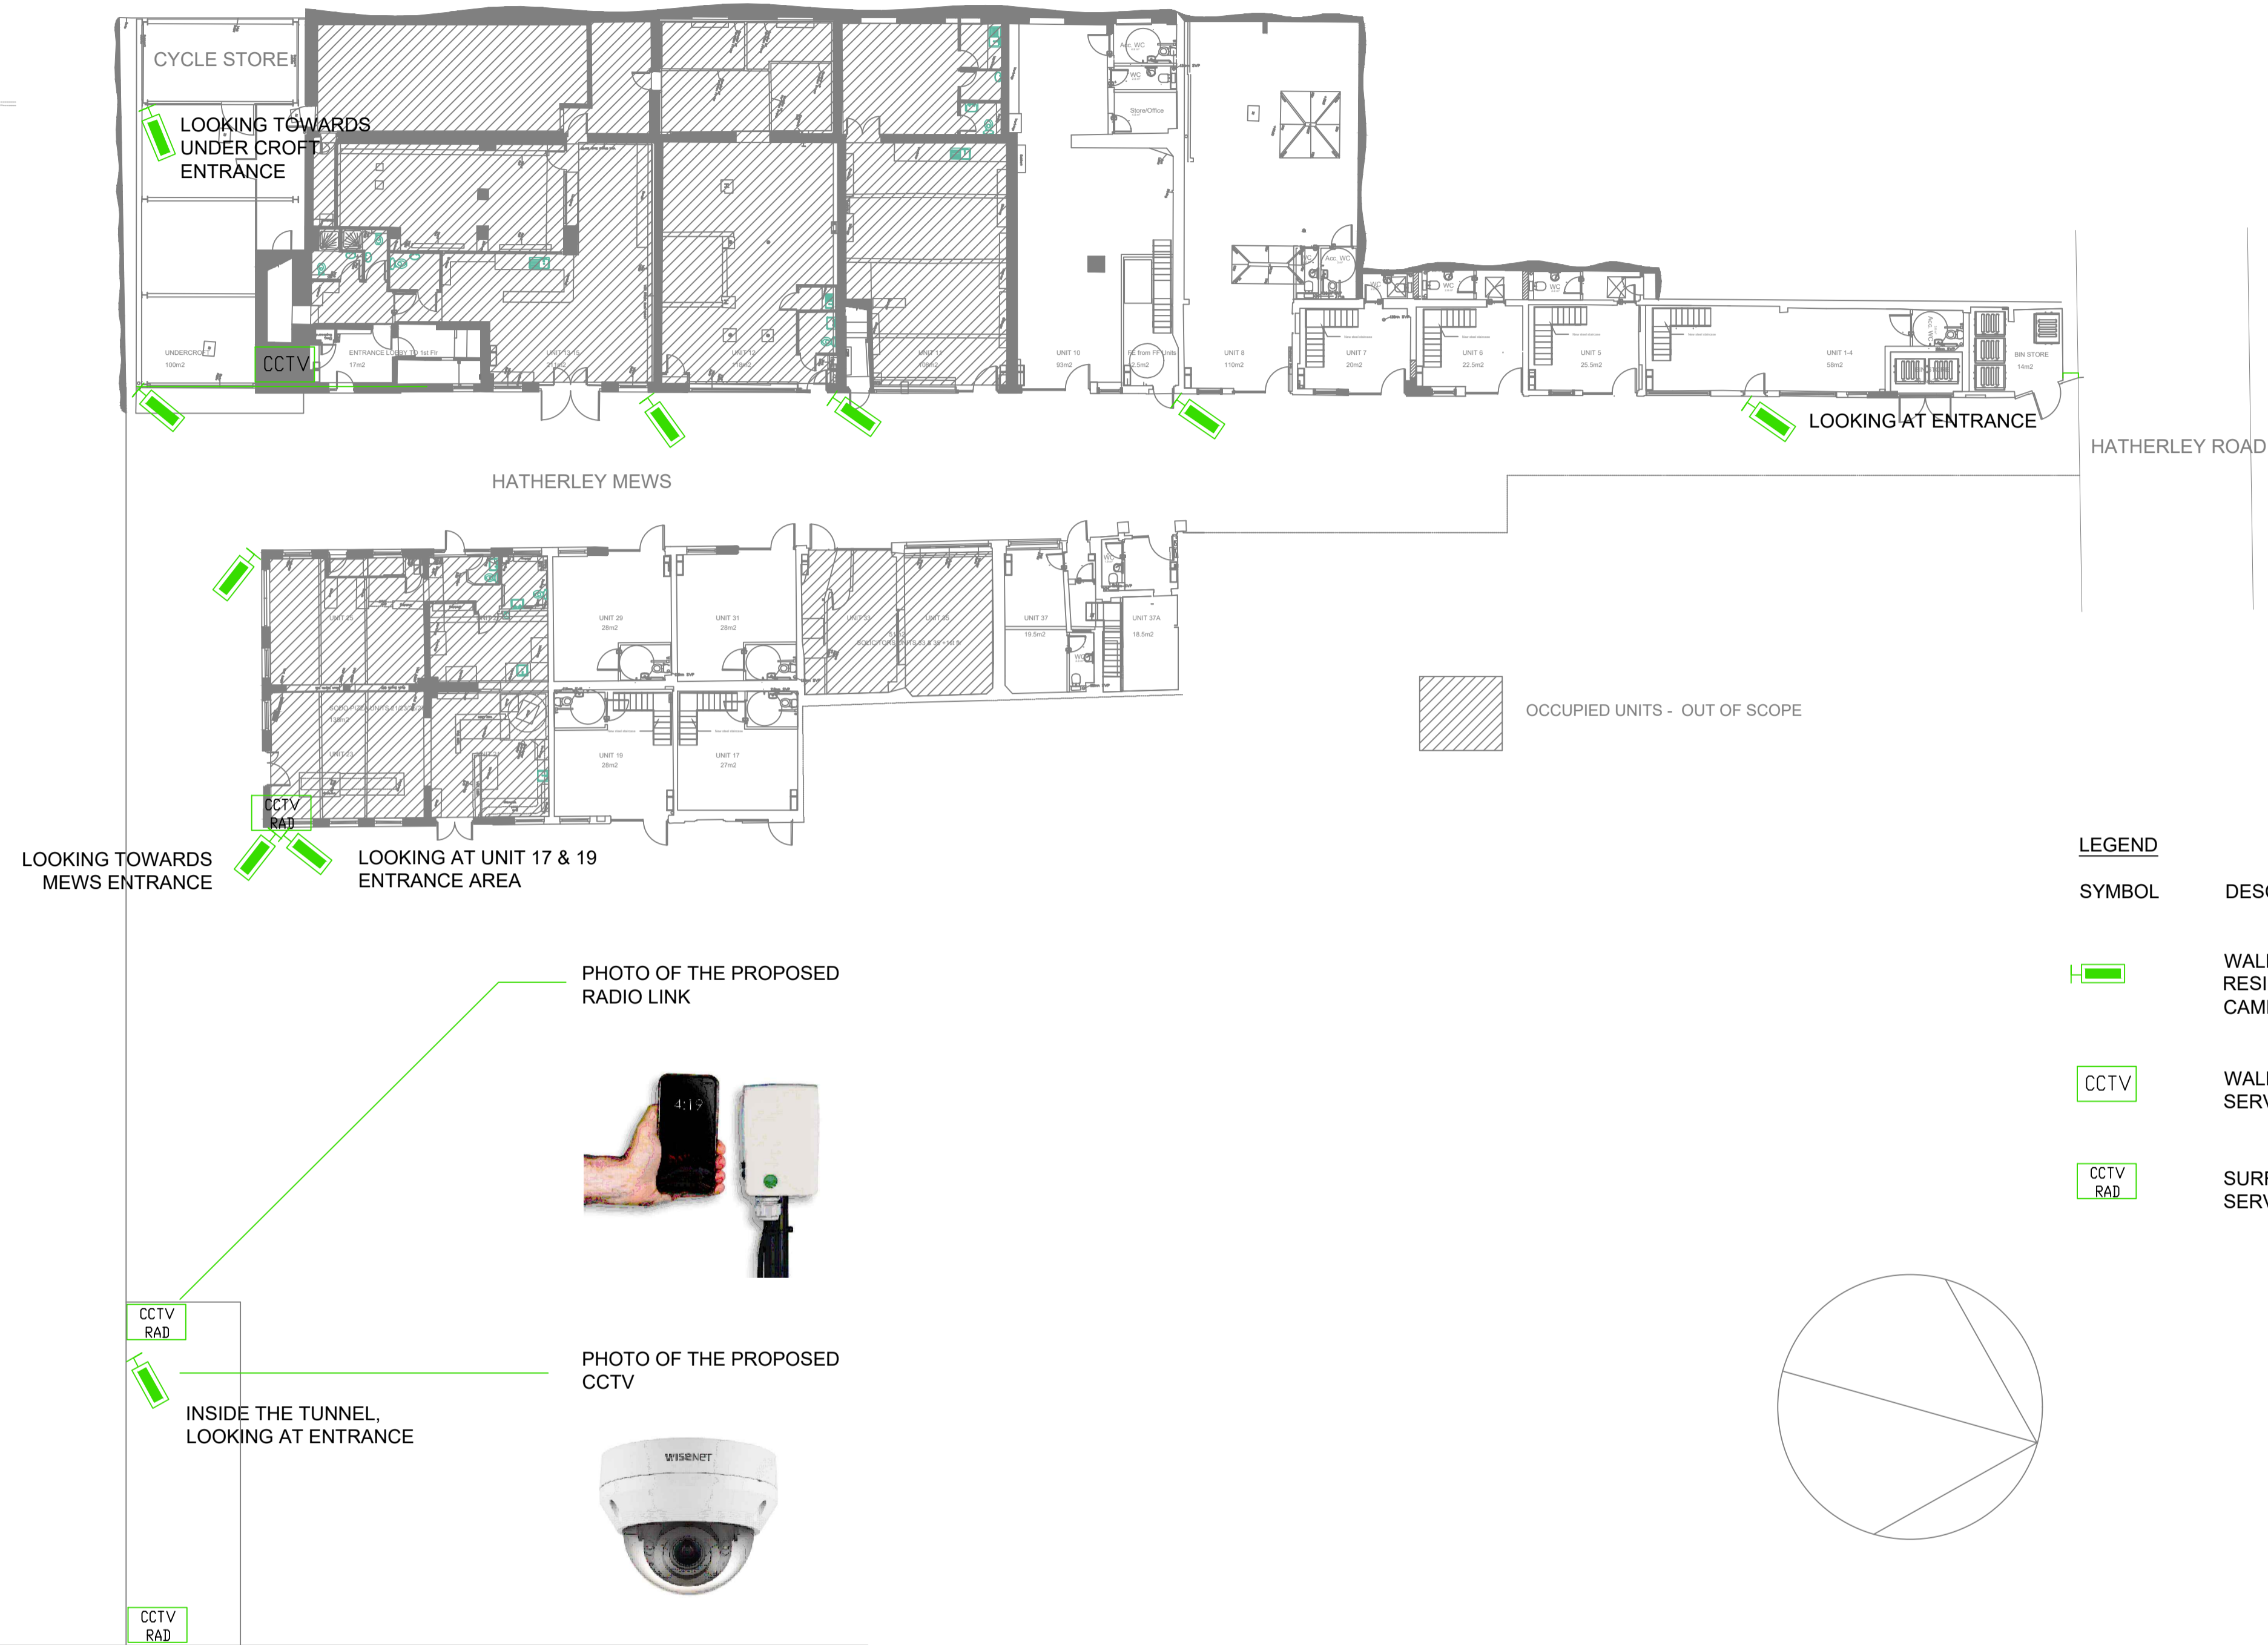

KEY PLAN



THIS DRAWING IS PRODUCED FOR USE IN THIS PROJECT ONLY AND MAY NOT BE USED FOR ANY OTHER PURPOSE. NPS PROPERTY CONSULTANTS LTD ACCEPT NO LIABILITY FOR THE USE OF THIS DRAWING OTHER THAN THE PURPOSE FOR WHICH IT WAS INTENDED IN CONNECTION WITH THIS PROJECT AS RECORDED IN THE 'PURPOSE FOR ISSUE' AND 'FILE STATUS CODE'.

THIS DRAWING MAY NOT BE REPRODUCED IN ANY FORM WITHOUT PRIOR WRITTEN AGREEMENT OF NPS PROPERTY CONSULTANTS LTD.

© CROWN COPYRIGHT AND DATABASE RIGHTS 2024 ORDNANCE SURVEY LICENCE NUMBER: -

Notes:

- THIS DRAWING IS PRODUCED FOR USE IN THIS PROJECT ONLY AND MAY NOT BE USED FOR ANY OTHER PURPOSE. NPS PROPERTY CONSULTANTS LTD ACCEPT NO LIABILITY FOR THE USE OF THIS DRAWING OTHER THAN THE PURPOSE FOR WHICH IT WAS INTENDED IN CONNECTION WITH THIS PROJECT AS RECORDED ON THE TITLE BLOCK FIELDS 'PURPOSE FOR ISSUE' AND 'FILE STATUS CODE'.
- THIS DRAWING MAY NOT BE REPRODUCED IN ANY FORM WITHOUT PRIOR WRITTEN AGREEMENT.
- DO NOT SCALE FROM THE DRAWING. USE WRITTEN DIMENSIONS ONLY.
- DRAWING SHALL BE READ IN CONJUNCTION WITH ALL SPECIFICATIONS / SCOPE OF WORKS / REPORTS.
- ALL CCTV CAMERAS ARE TO BE CONNECTED AND MONITORED BY THE LBWL/CCTV MONITORING STATION

NOTE: HATCHED AREAS NOT IN SCOPE. ALL UNITS THAT ARE NOT IN SCOPE, THE EXISTING SERVICES ARE TO REMAIN AND UNINTERRUPTED. ANY SERVICES WORKS RELATED TO UNITS OCCUPIED OR UNITS NOT IN SCOPE, TENANT / CLIENT ARE TO BE ADVISED OF WORKS IN ADVANCE IN WRITING.

LEGEND

SYMBOL

DESCRIPTION



WALL MOUNTED WEATHER RESISTANT VANDAL RESISTANT IP ADDRESSABLE BULLET TYPE CCTV CAMERA



WALL MOUNTED SERVER CABINET FOR CCTV SERVICES



SURFACE MOUNTED RADIO SIGNAL UNIT FOR CCTV SERVICES

FIRST ISSUE					
REV	DRAWN	DATE	CHECKED	DATE	APPROVED
P1					

EVOLVE
A PARTNERSHIP BETWEEN
WALTHAM FOREST COUNCIL AND NORSE CONSULTING

Evolve Norse
280 Filers Lane, Norwich, NR5 8EQ
Tel: 01603 894100 web: www.norsegroup.co.uk

CLIENT
London Borough of Waltham Forest

PROJECT
Hatherley Mews Refurbishment Project
Walthamstow E17 4QP

TITLE
Proposed CCTV Services

SCALES	DISCIPLINE	PROJECT NUMBER
1:200	ELECTRICAL ENG	116233

DRAWING NUMBER	REV CODE
EVO-ZZ-00-DR-E-014	P 1

STATUS CODE	PURPOSE OF ISSUE	DRAWN BY
S0	INFORMATION	IW