

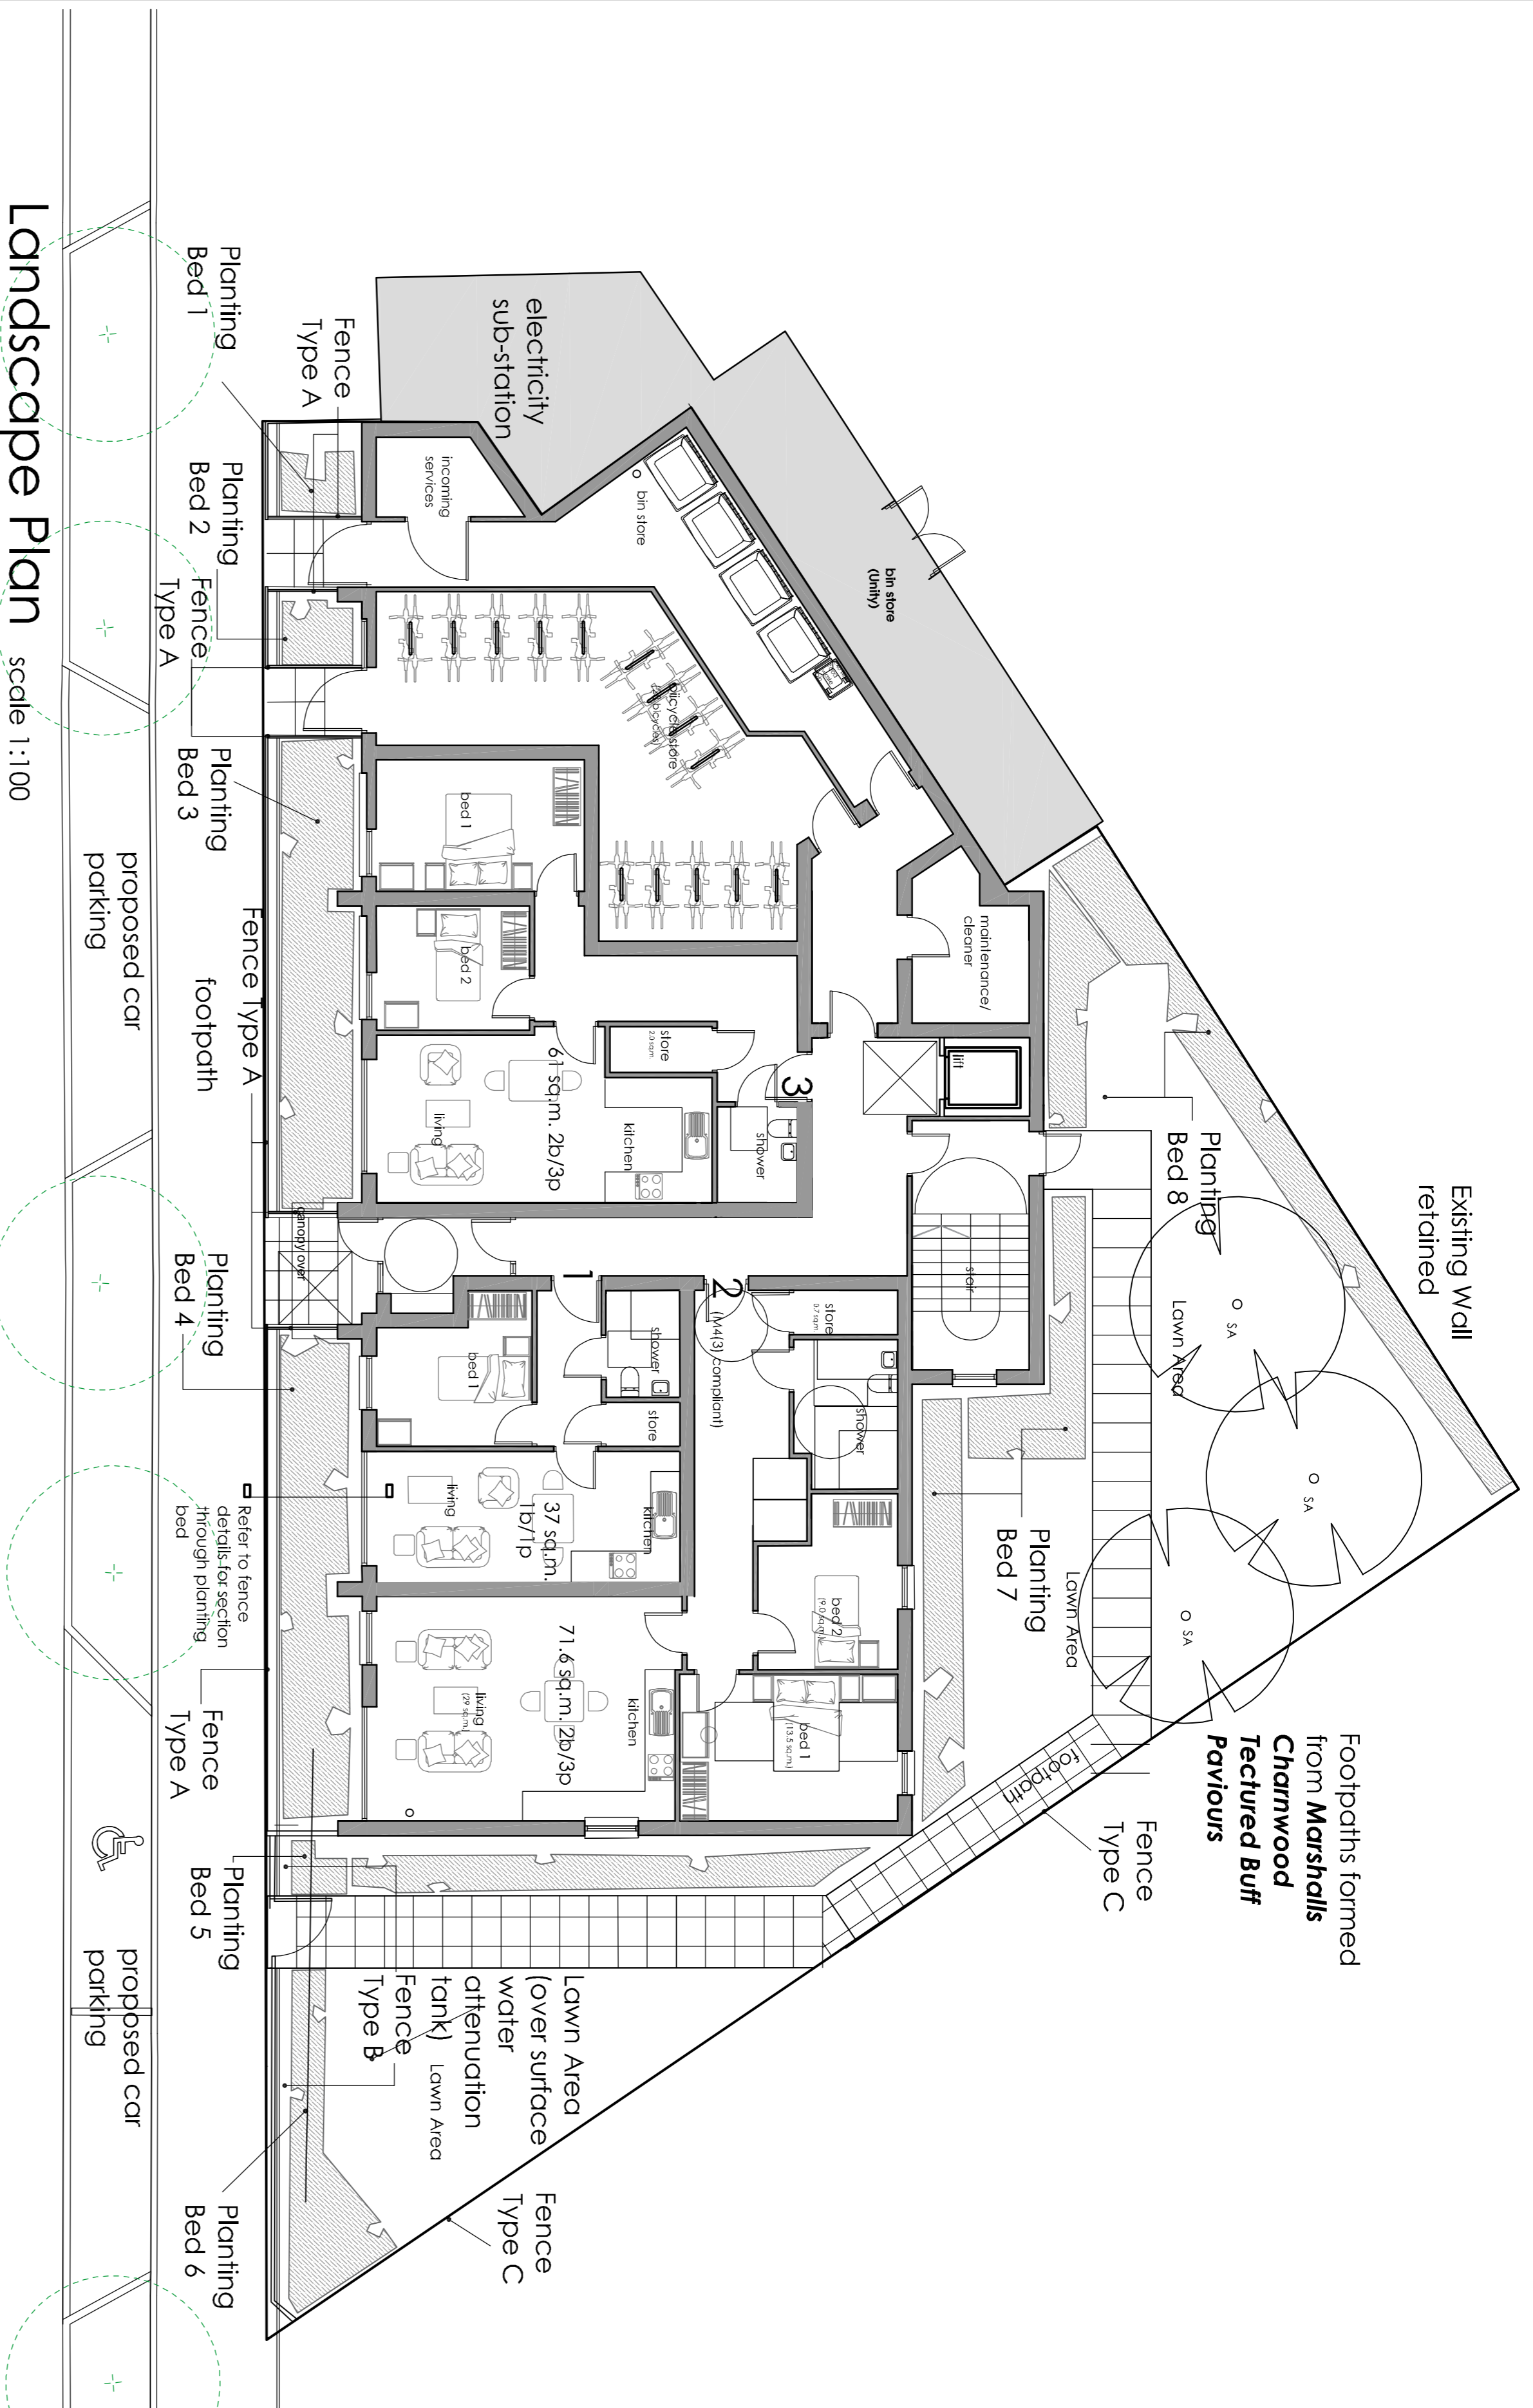
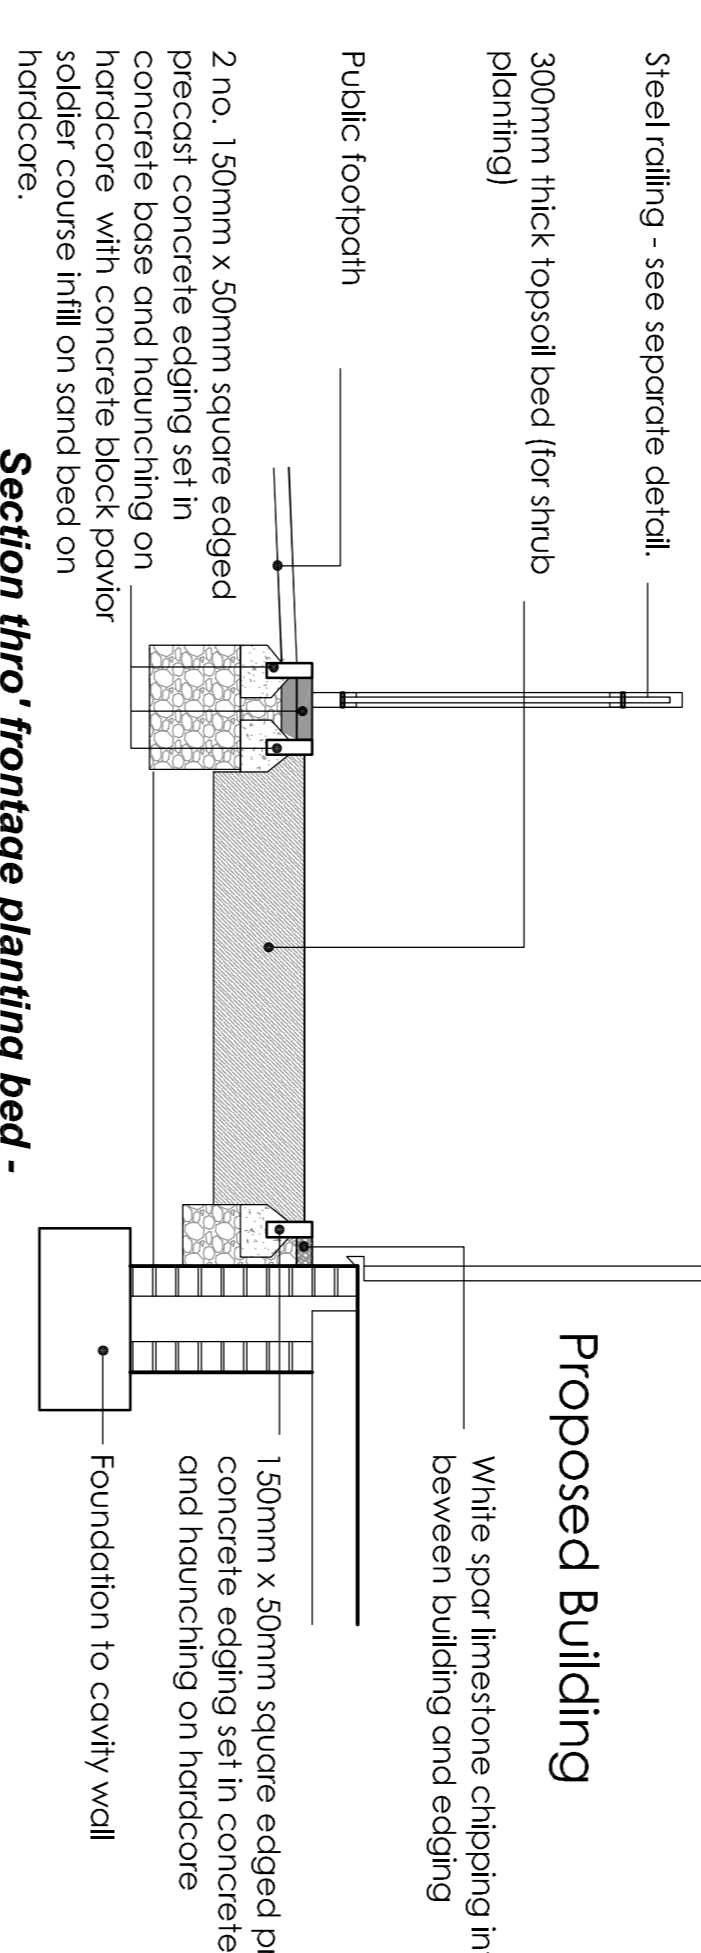
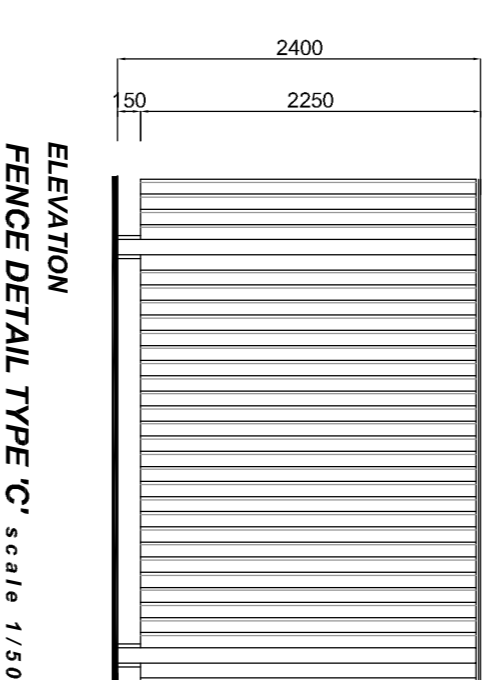
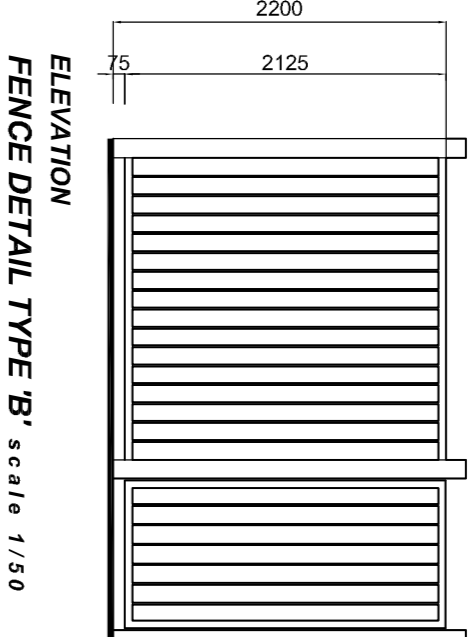


- This drawing is prepared solely for design and planning submission purposes. It is not intended or suitable for either Building Regulations or Construction purposes and should not be used for such

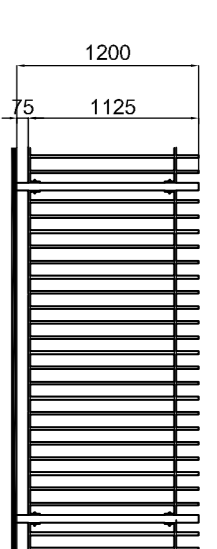


Reference	Species	Size cm	Root	Notes

Refer to specification with landscape specification. 6-10

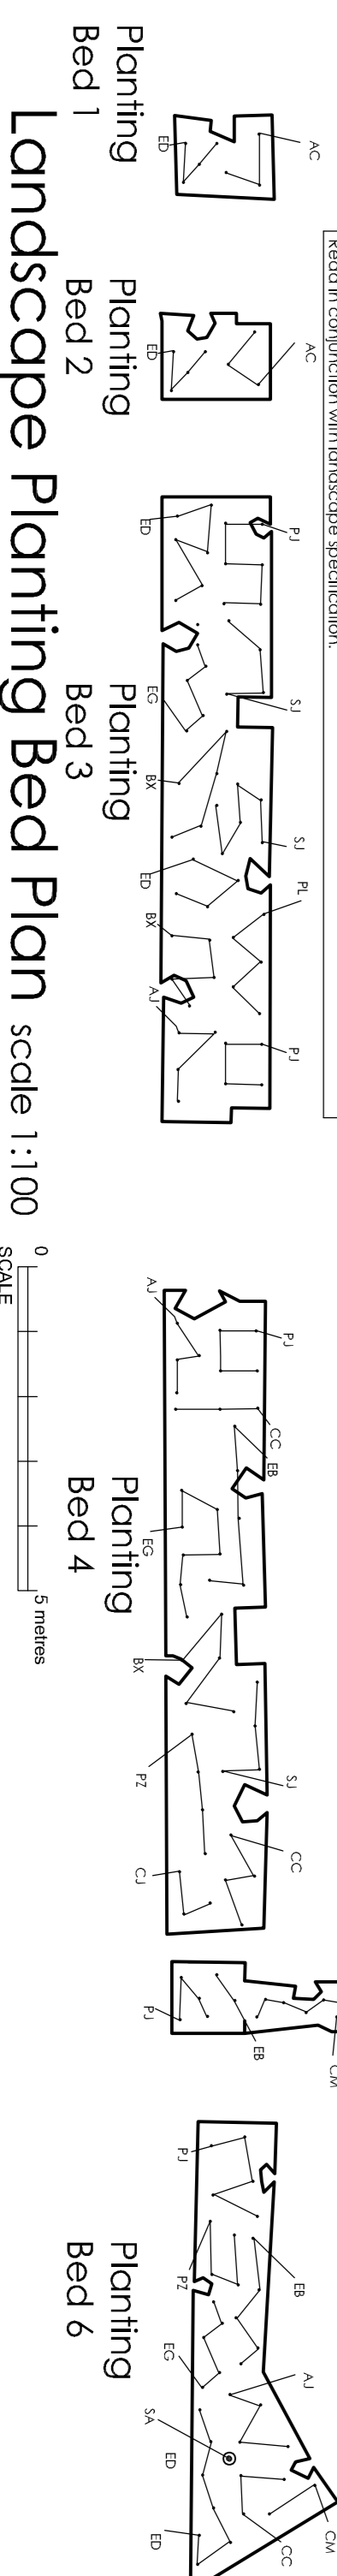

Fence Details & Section thro' Planting Bed to Frontage

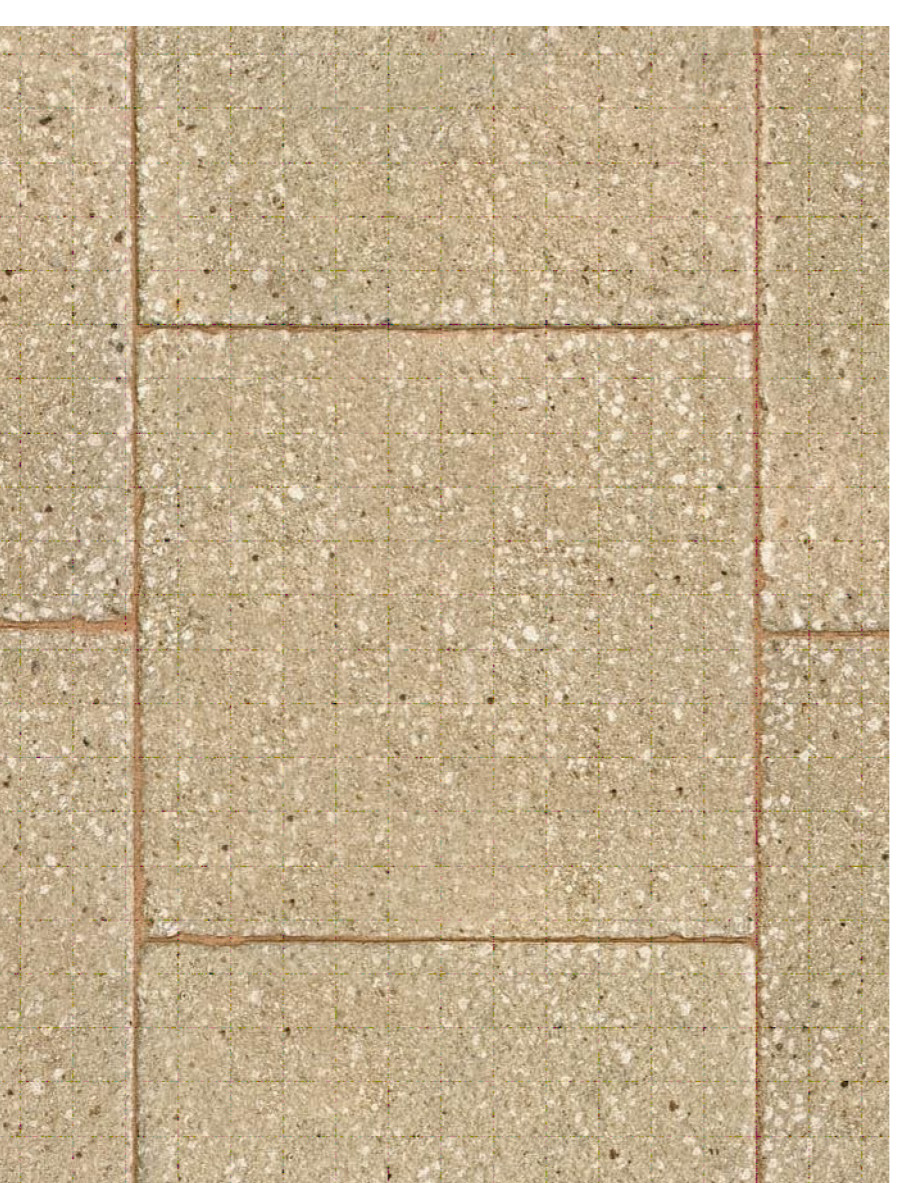

Marshalls Charmwood Textured Paving
colour buff size 450mm x 450mm

client	Proposed Residential Development 22 Sutherland Road, London, E17 6BH		
title	Landscape Proposals		
drawing number	3447:31	revision	H
scale	1:100 A1	date	
drawn by	SB	check	

fisk
& associates
architects

20 choiley road, swinton, manchester, m27 5ol
1-0161 793 5300 e-info@fisk.co.uk

