


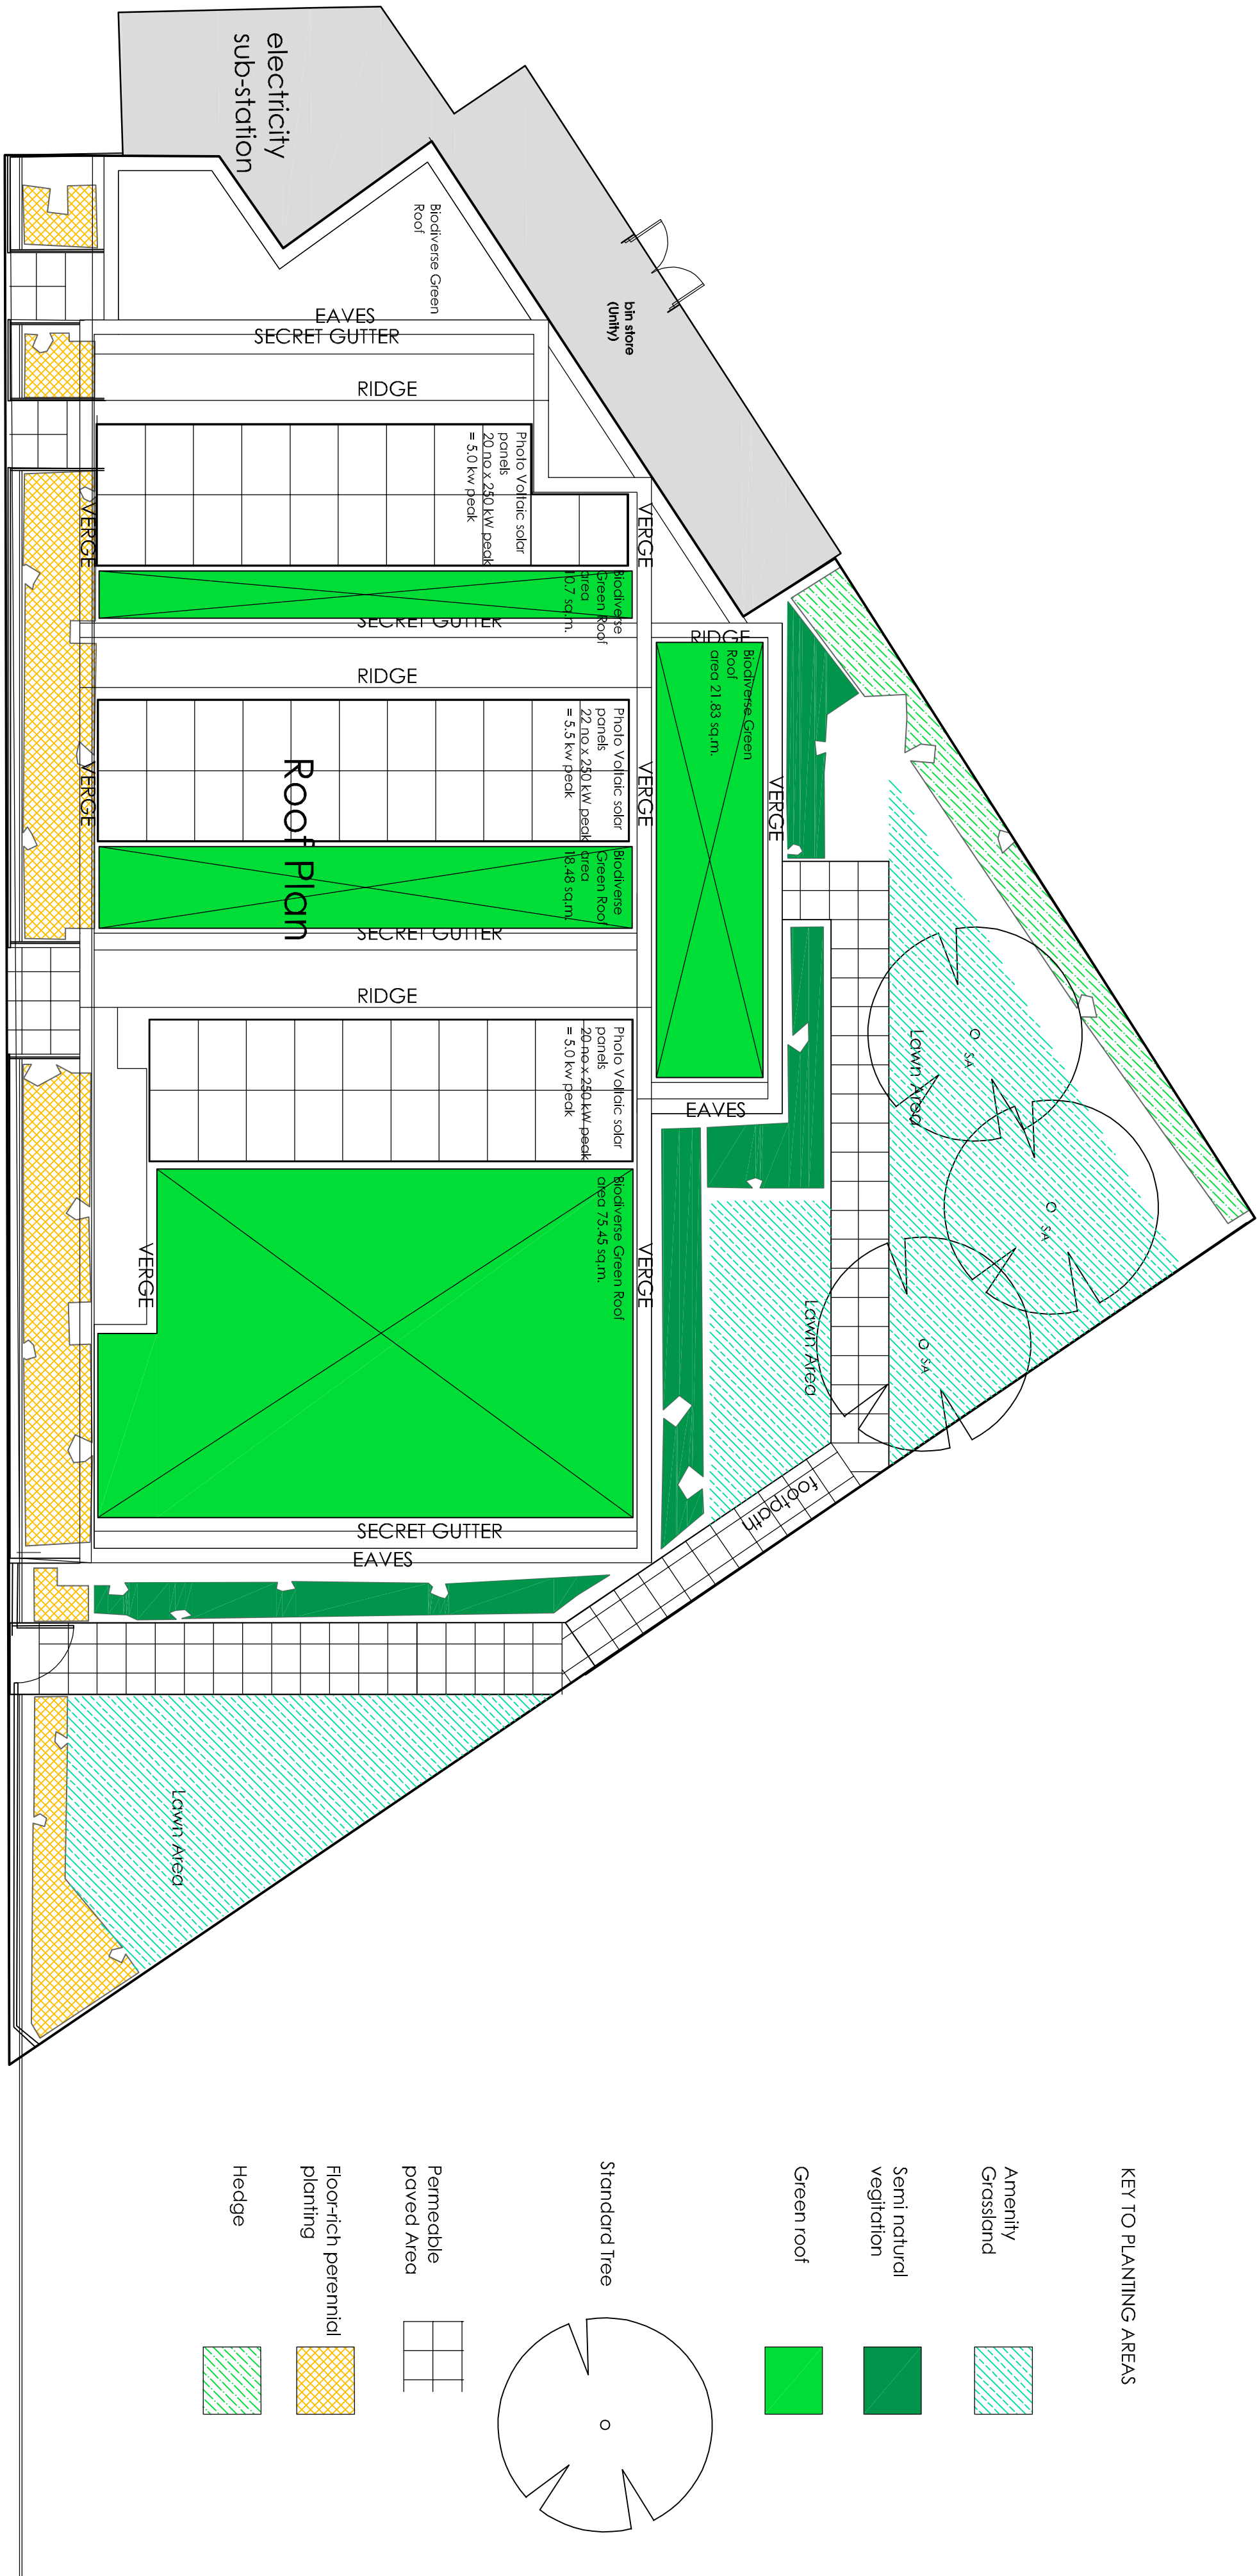

0 5 metres
SCALE

Sutherland Road



client	
project	
Proposed Residential Development 22 Sutherland Road, London, E17 6BH	
title	
Urban Greening Plan	
drawing number	revision
3447:35	
scale	date
1:100 A1	
drawn by	status
SB	

fisk
& associates
architects

20 chorley road, swinton, manchester, m27 5qj
t- 0161 793 5300 e- info@traifisk.co.uk

