

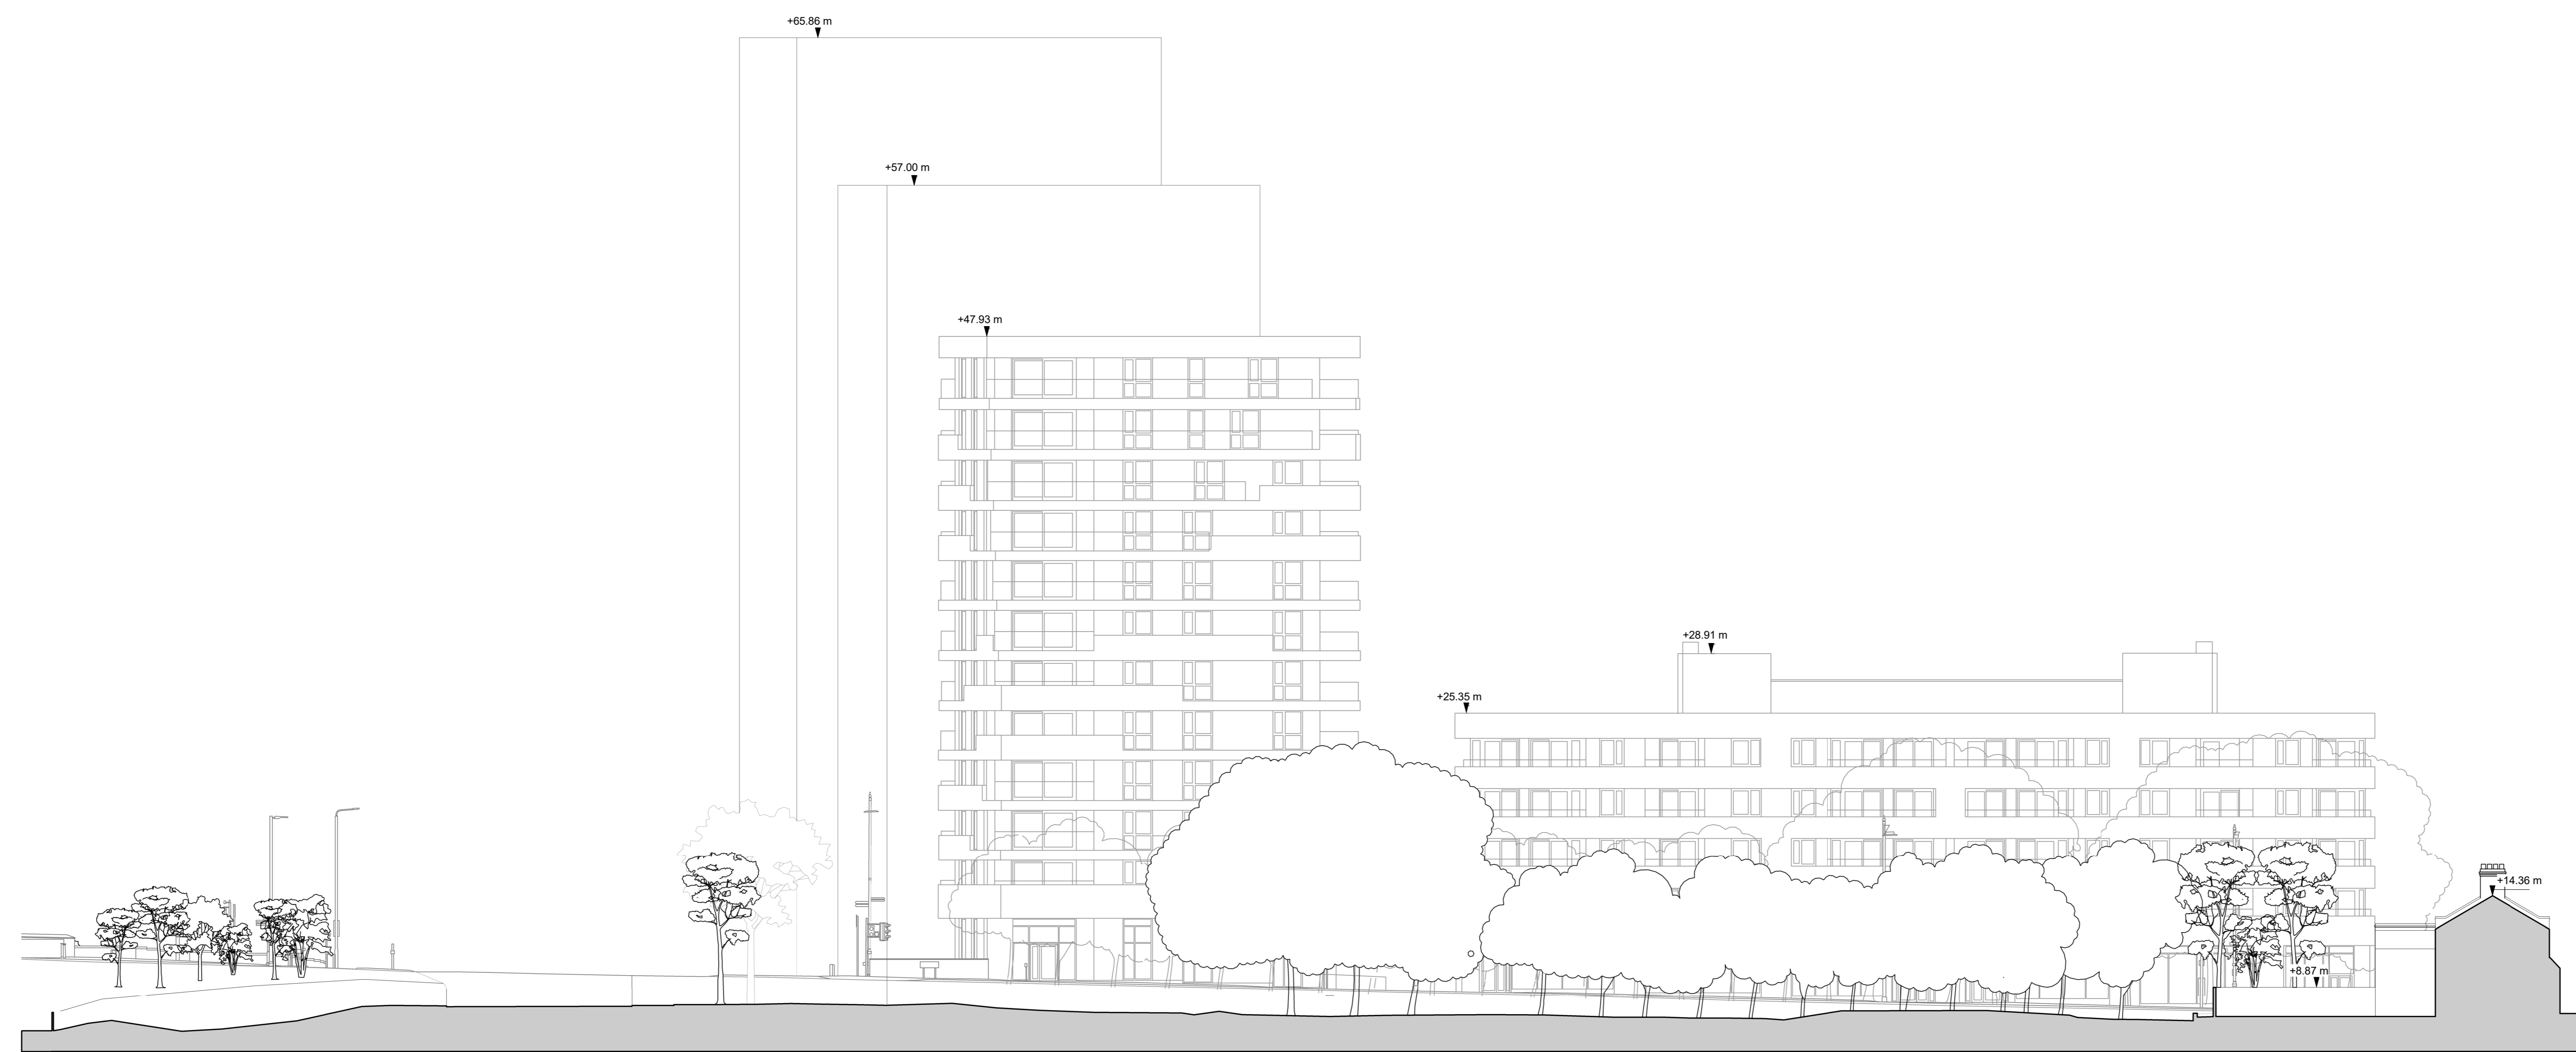


Copyright Hawkins\Brown Architects
 No implied licence exists. This drawing should not be used to calculate areas for the purposes of valuation. Do not scale this drawing. All dimensions to be checked on the site by the contractor and such dimensions to be their responsibility. All work must comply with relevant British Standards and Building Regulations requirements. Drawing errors and omissions to be reported to the architect. To be read in conjunction with Architect's specification and other consultant information.

Rev	Description	Date
P1	Planning Submission	August 2021
P2	Updated for Planning Submission	December 2021

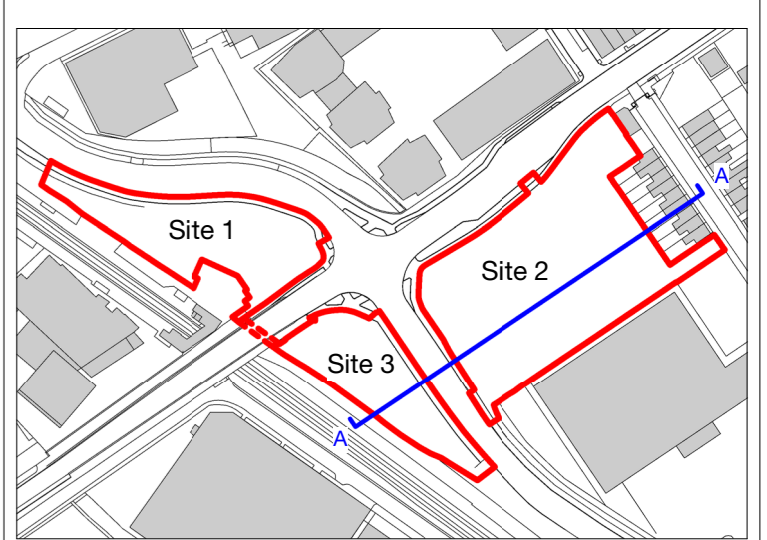

A Existing Section AA
 1 : 200

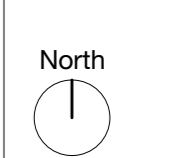

159 St John Street
 London EC1V 4GJ
 mail@hawkinsbrown.com
 hawkinsbrown.com



Project
 Lea Bridge Station Sites
 Argall Way
 London E10 7PG
 United Kingdom
 Drawing
 Existing Section AA

Scale @ A0
 1:200
 Date
 August 2021

Drawn By
 JT
 Checked By
 JC

Job Number	Status	Purpose of Issue
190109	S2	For Information

Drawing No. LEABR-HBA-00-XX-DR-A-08-0320
 Rev P2

