


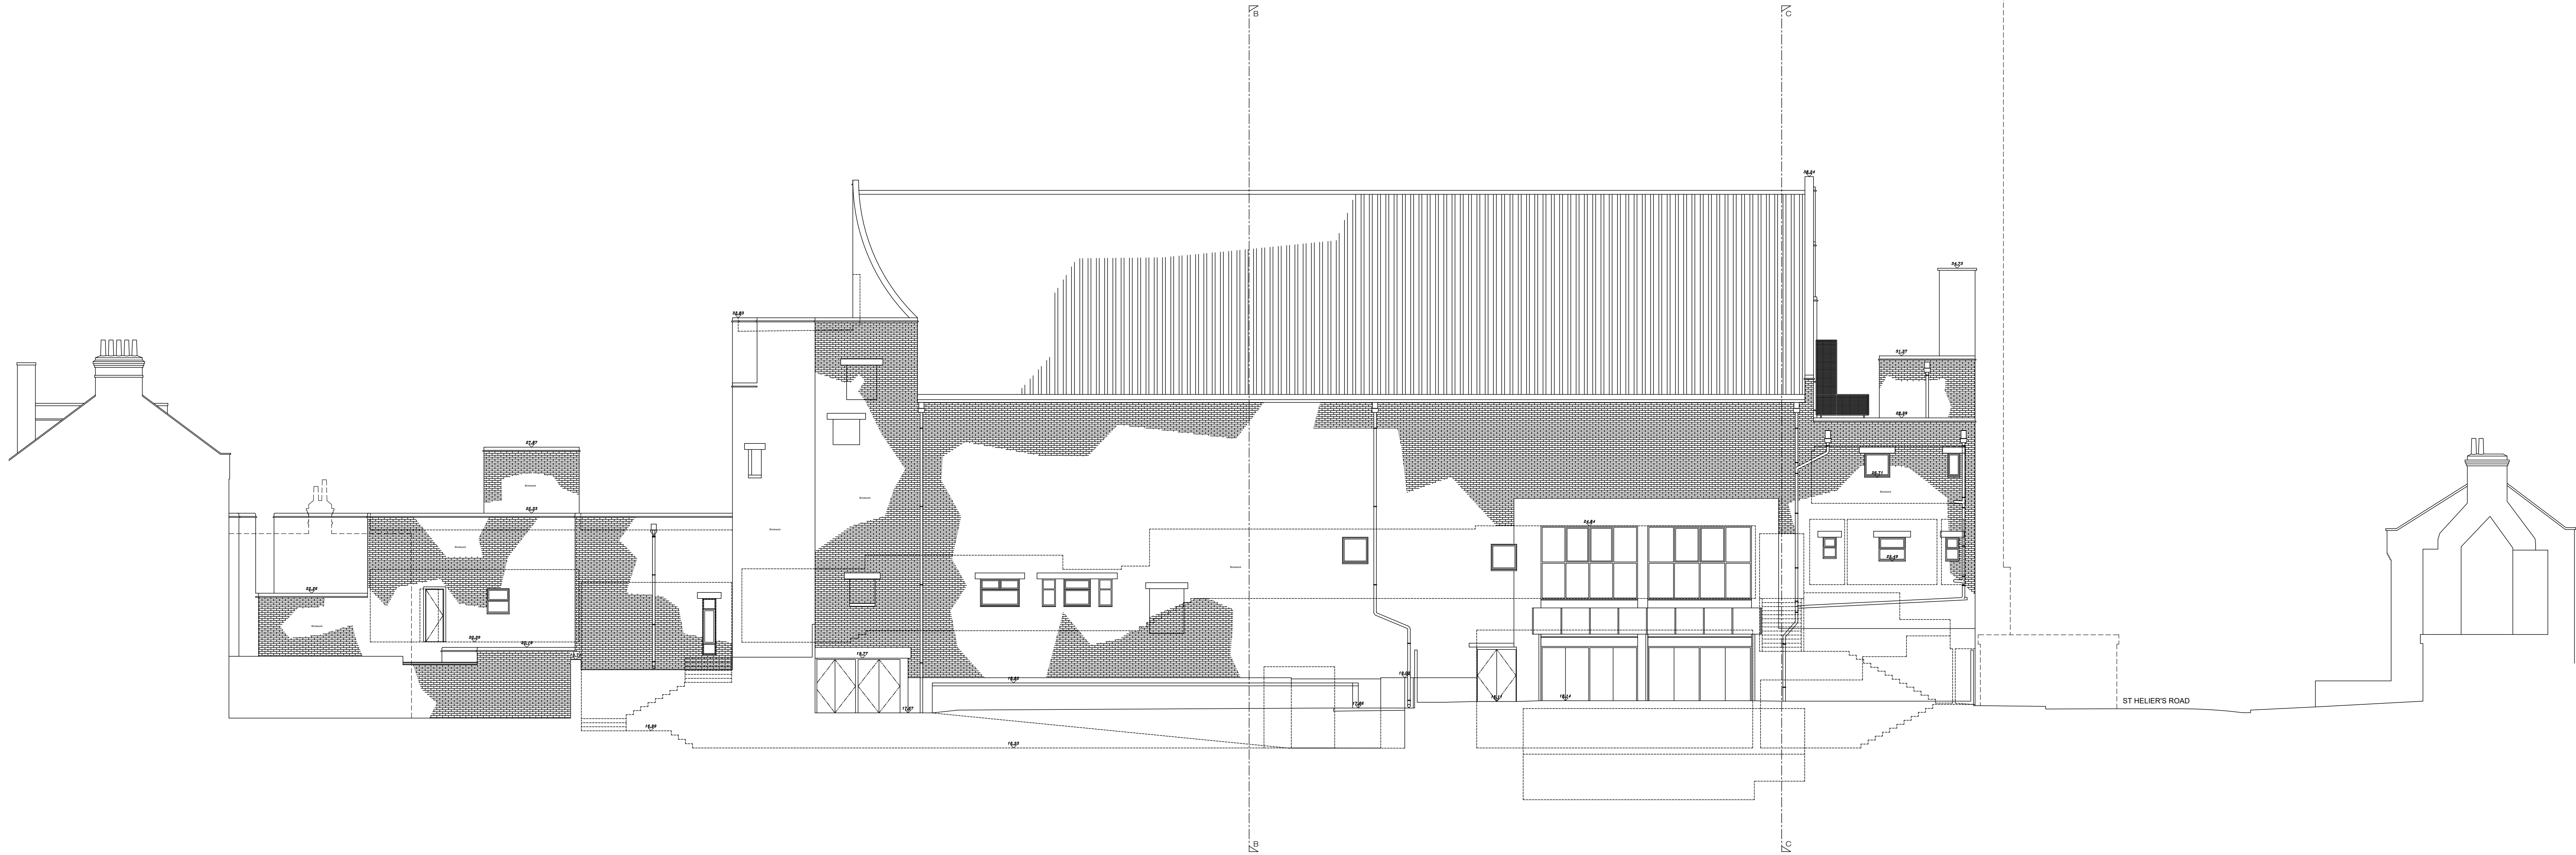

EXISTING SOUTH SIDE ELEVATION 1



EXISTING SOUTH SIDE ELEVATION 2