



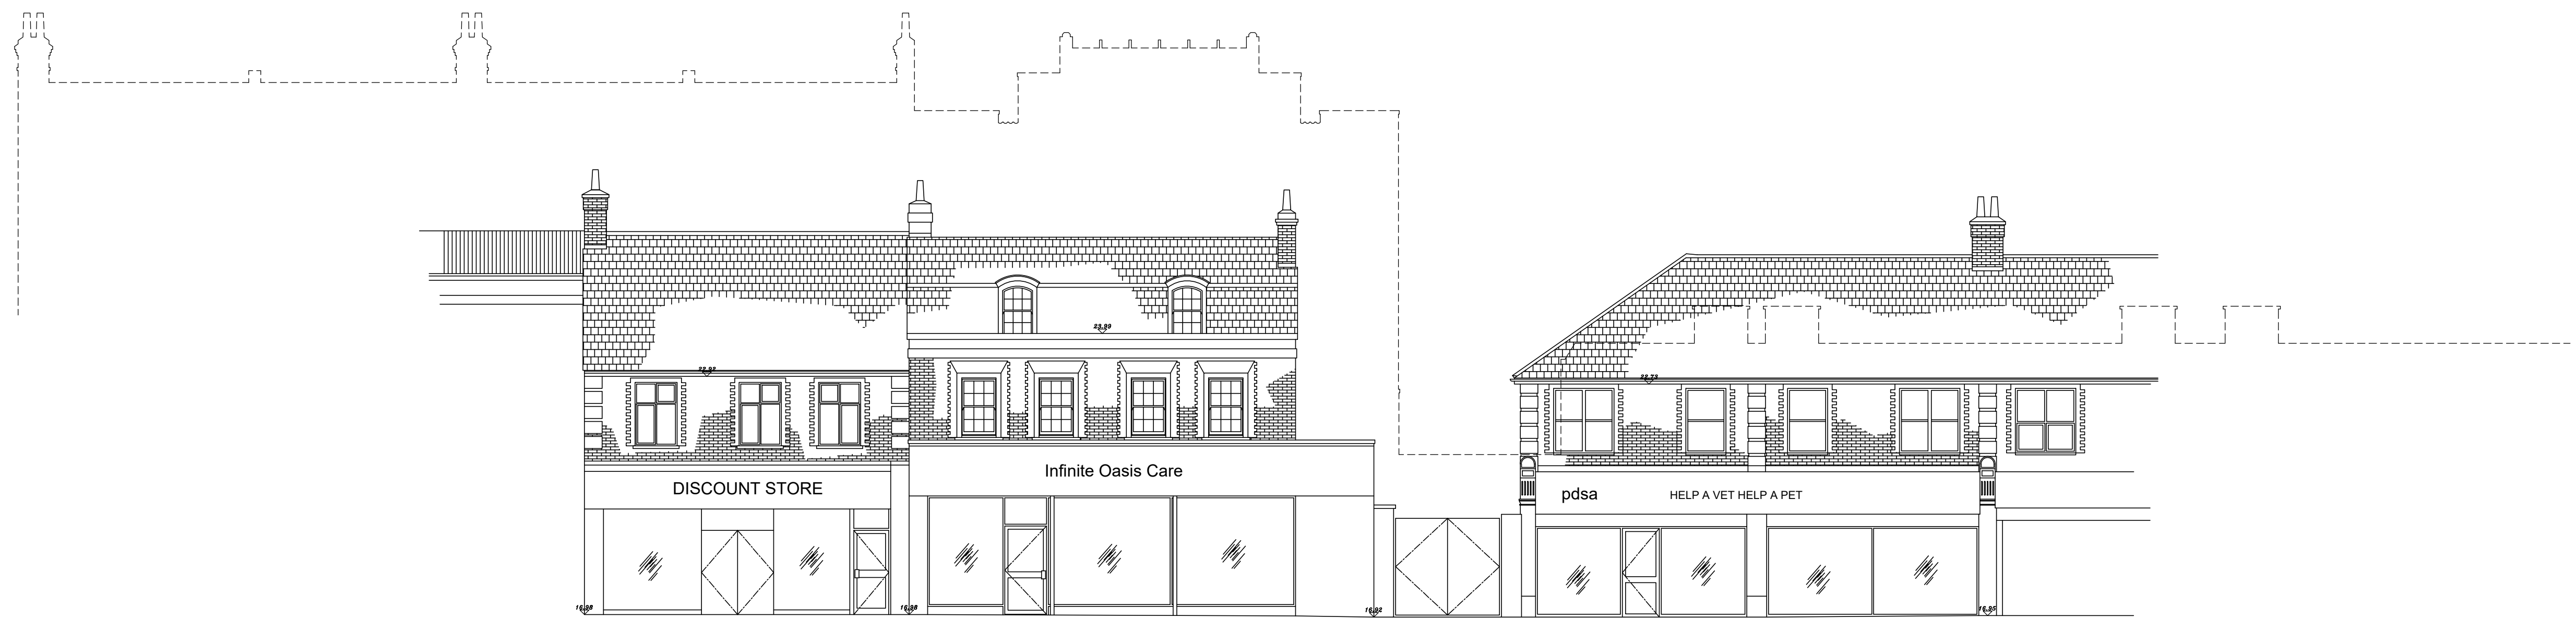

EXISTING EAST STREET ELEVATION OF THE WESTERN SIDE OF THE HIGH ROAD

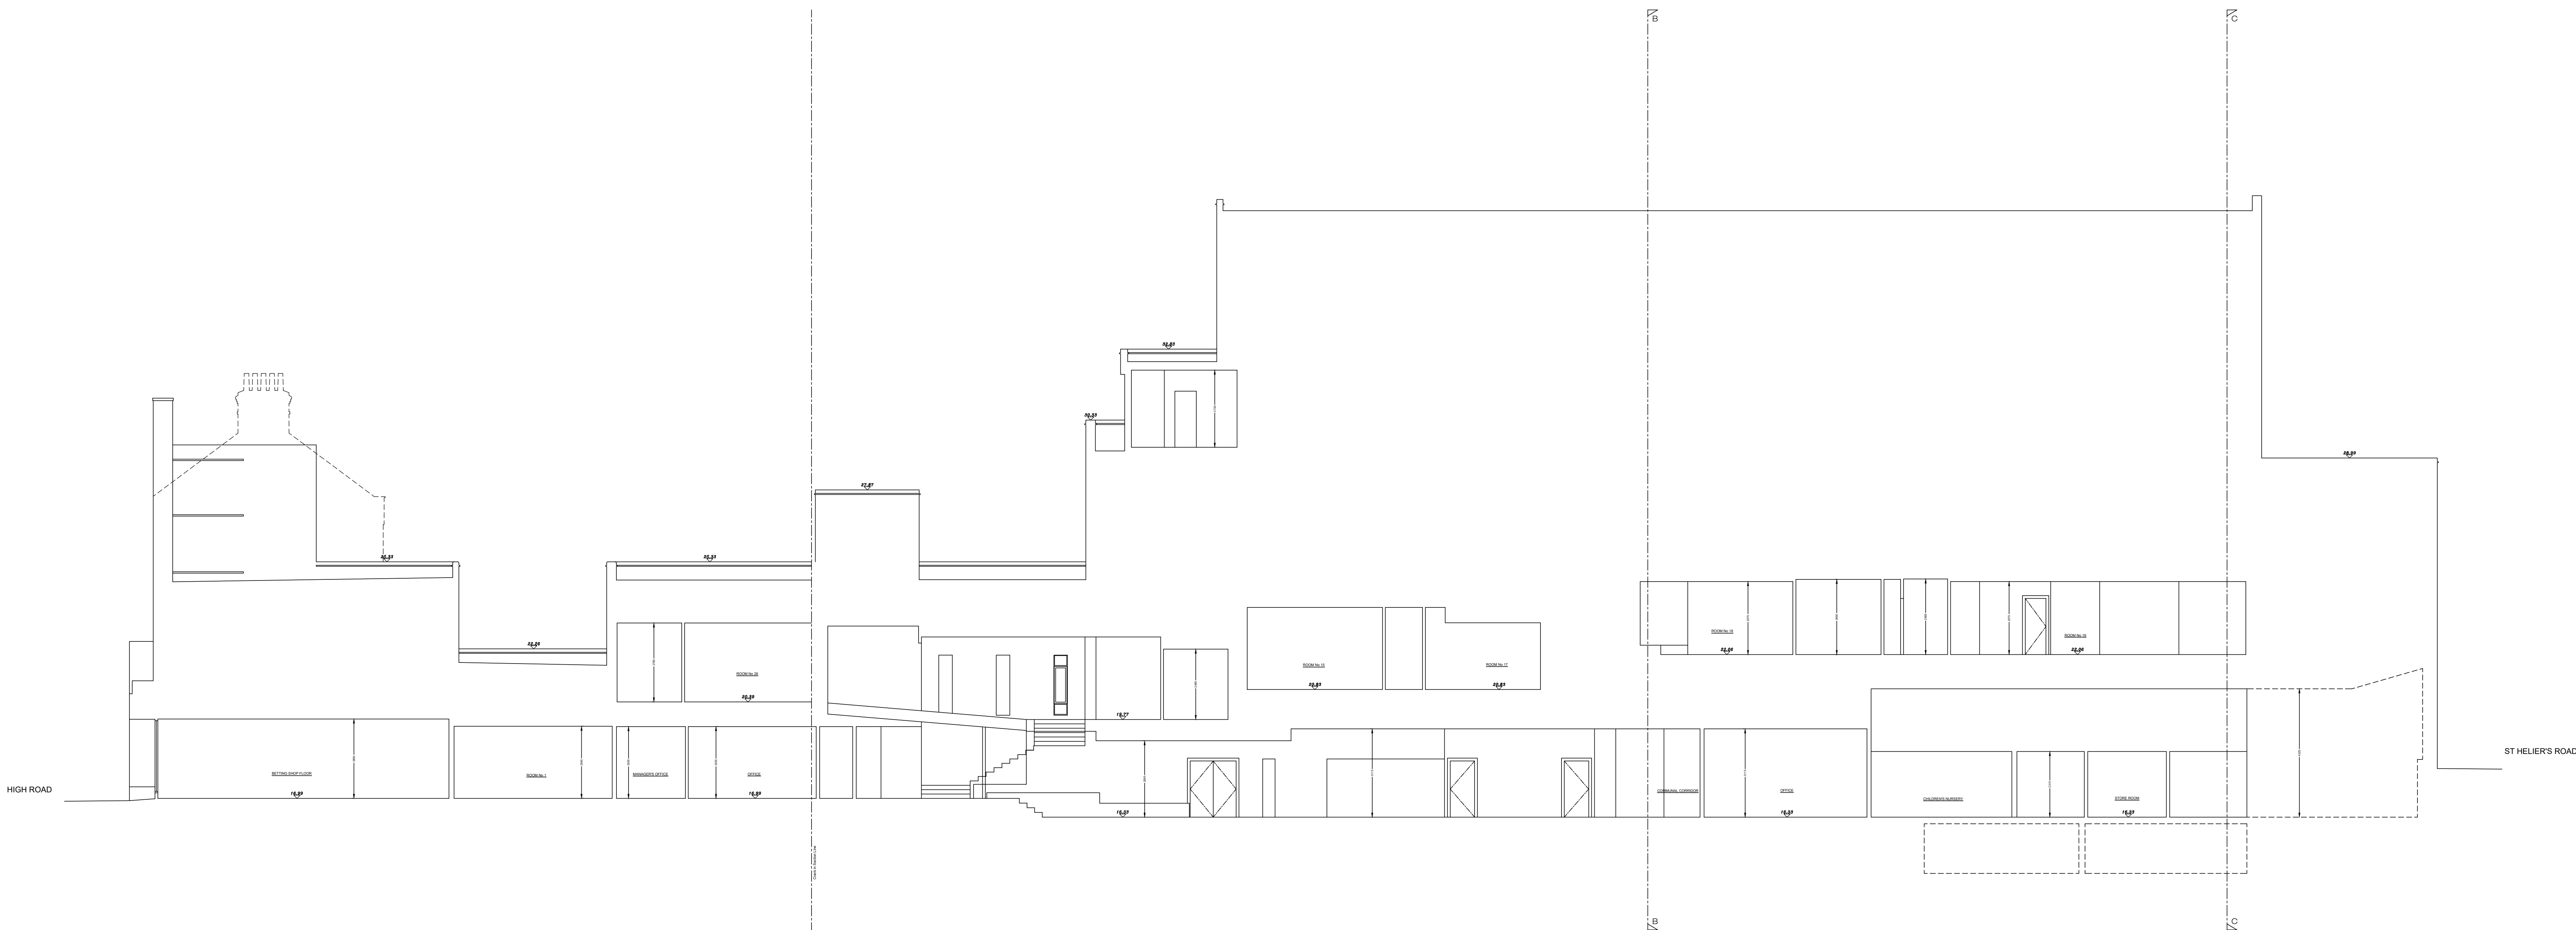

EXISTING SECTION A - A