


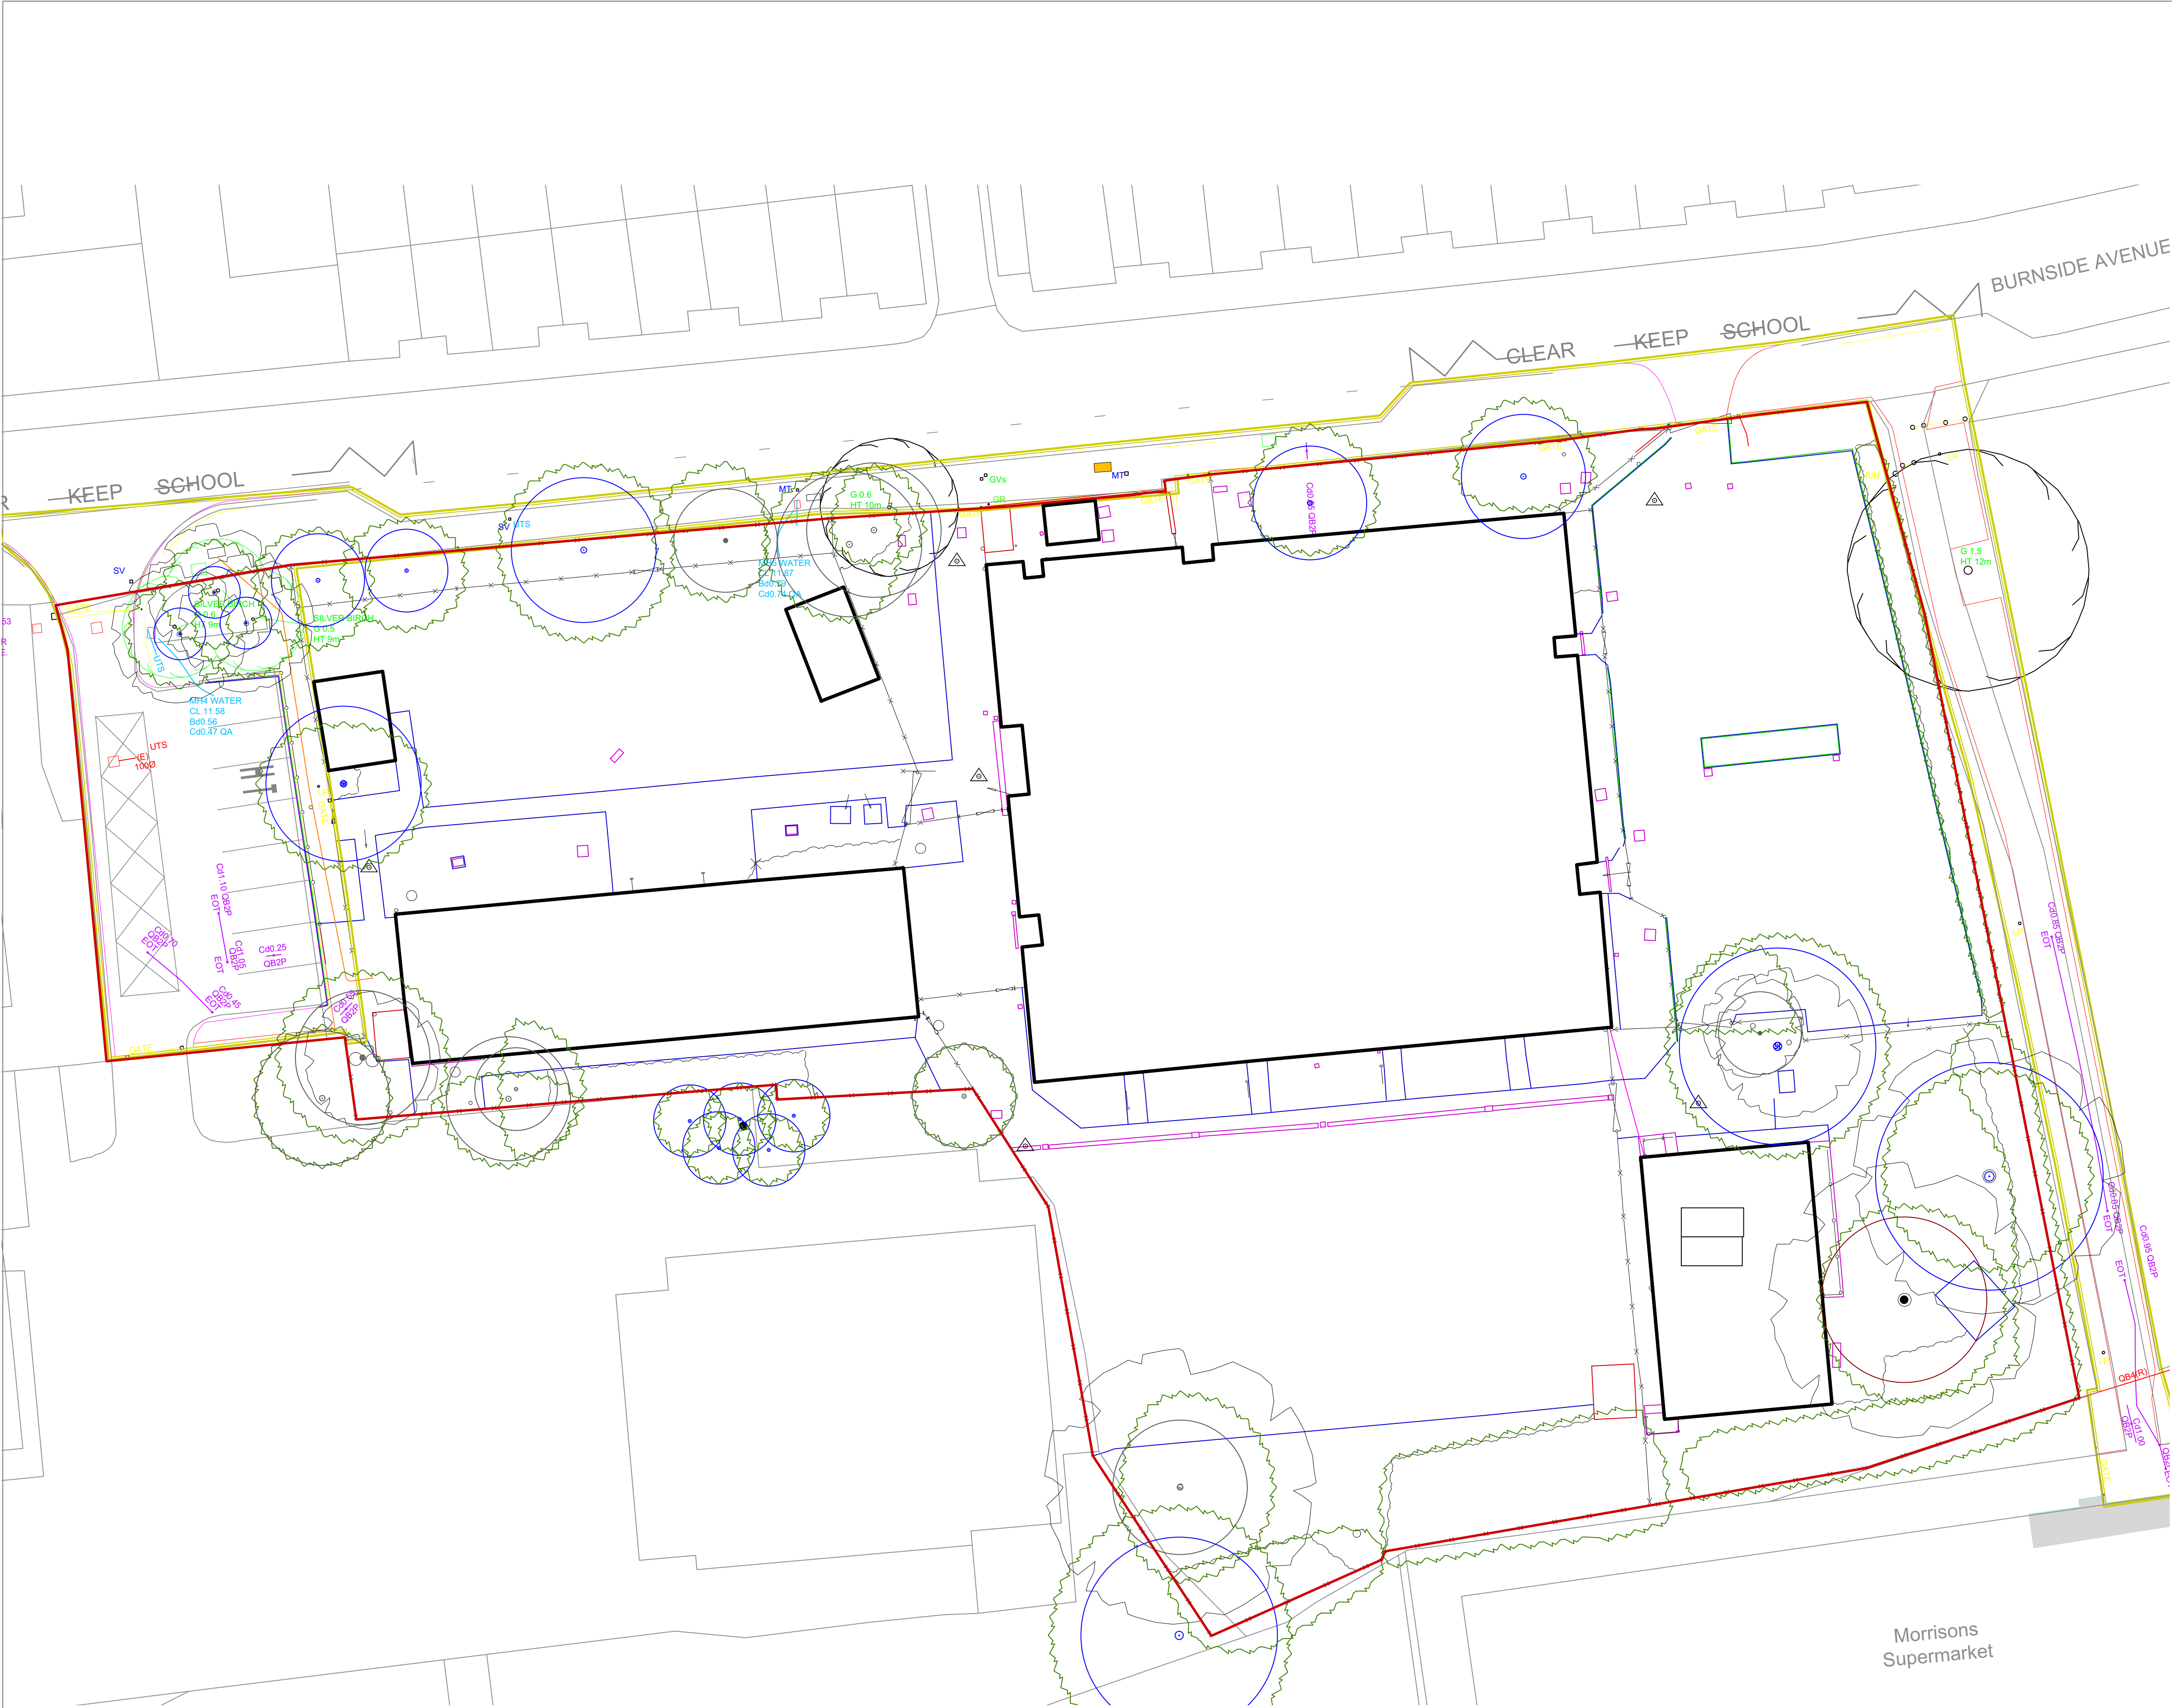

Site boundary

Existing building

S4C02 09/10/24		LD	Drawing updated and issued for planning	
No.	Date	Appr	Revision Notes	
Note: All Dimensions must be checked on site and not scaled from this drawing. All cross references are to the latest revision of the relevant drawing or specification being referenced				
© Copyright				
wynne-williams associates landscape architects & ornamental consultants 2 Theobalds Business Park, Inverthorpe Road, Farnham, Surrey GU14 7JH web: www.wynne-williams.co.uk tel: 01253 517950				
Scale/North Point		01020 20 M N		
Client		DFE Department for Education		
Main Contractor		Morgan Sindall		
Job Title		Burnside PRU		
Drawing Title				
Site Landscaping Plan Existing				
Issue				
PLANNING				
Scale				Sheet size
1:200 @ A1				A1
Drawn		Checked		
AM		TJ		
Uniclass Code		Date		
PM_40_40_34		24/07/2023		
Drg		Status		Rev
SRP1055-WWA-ZZ-ZZ-D-L-0109		S4		C02