




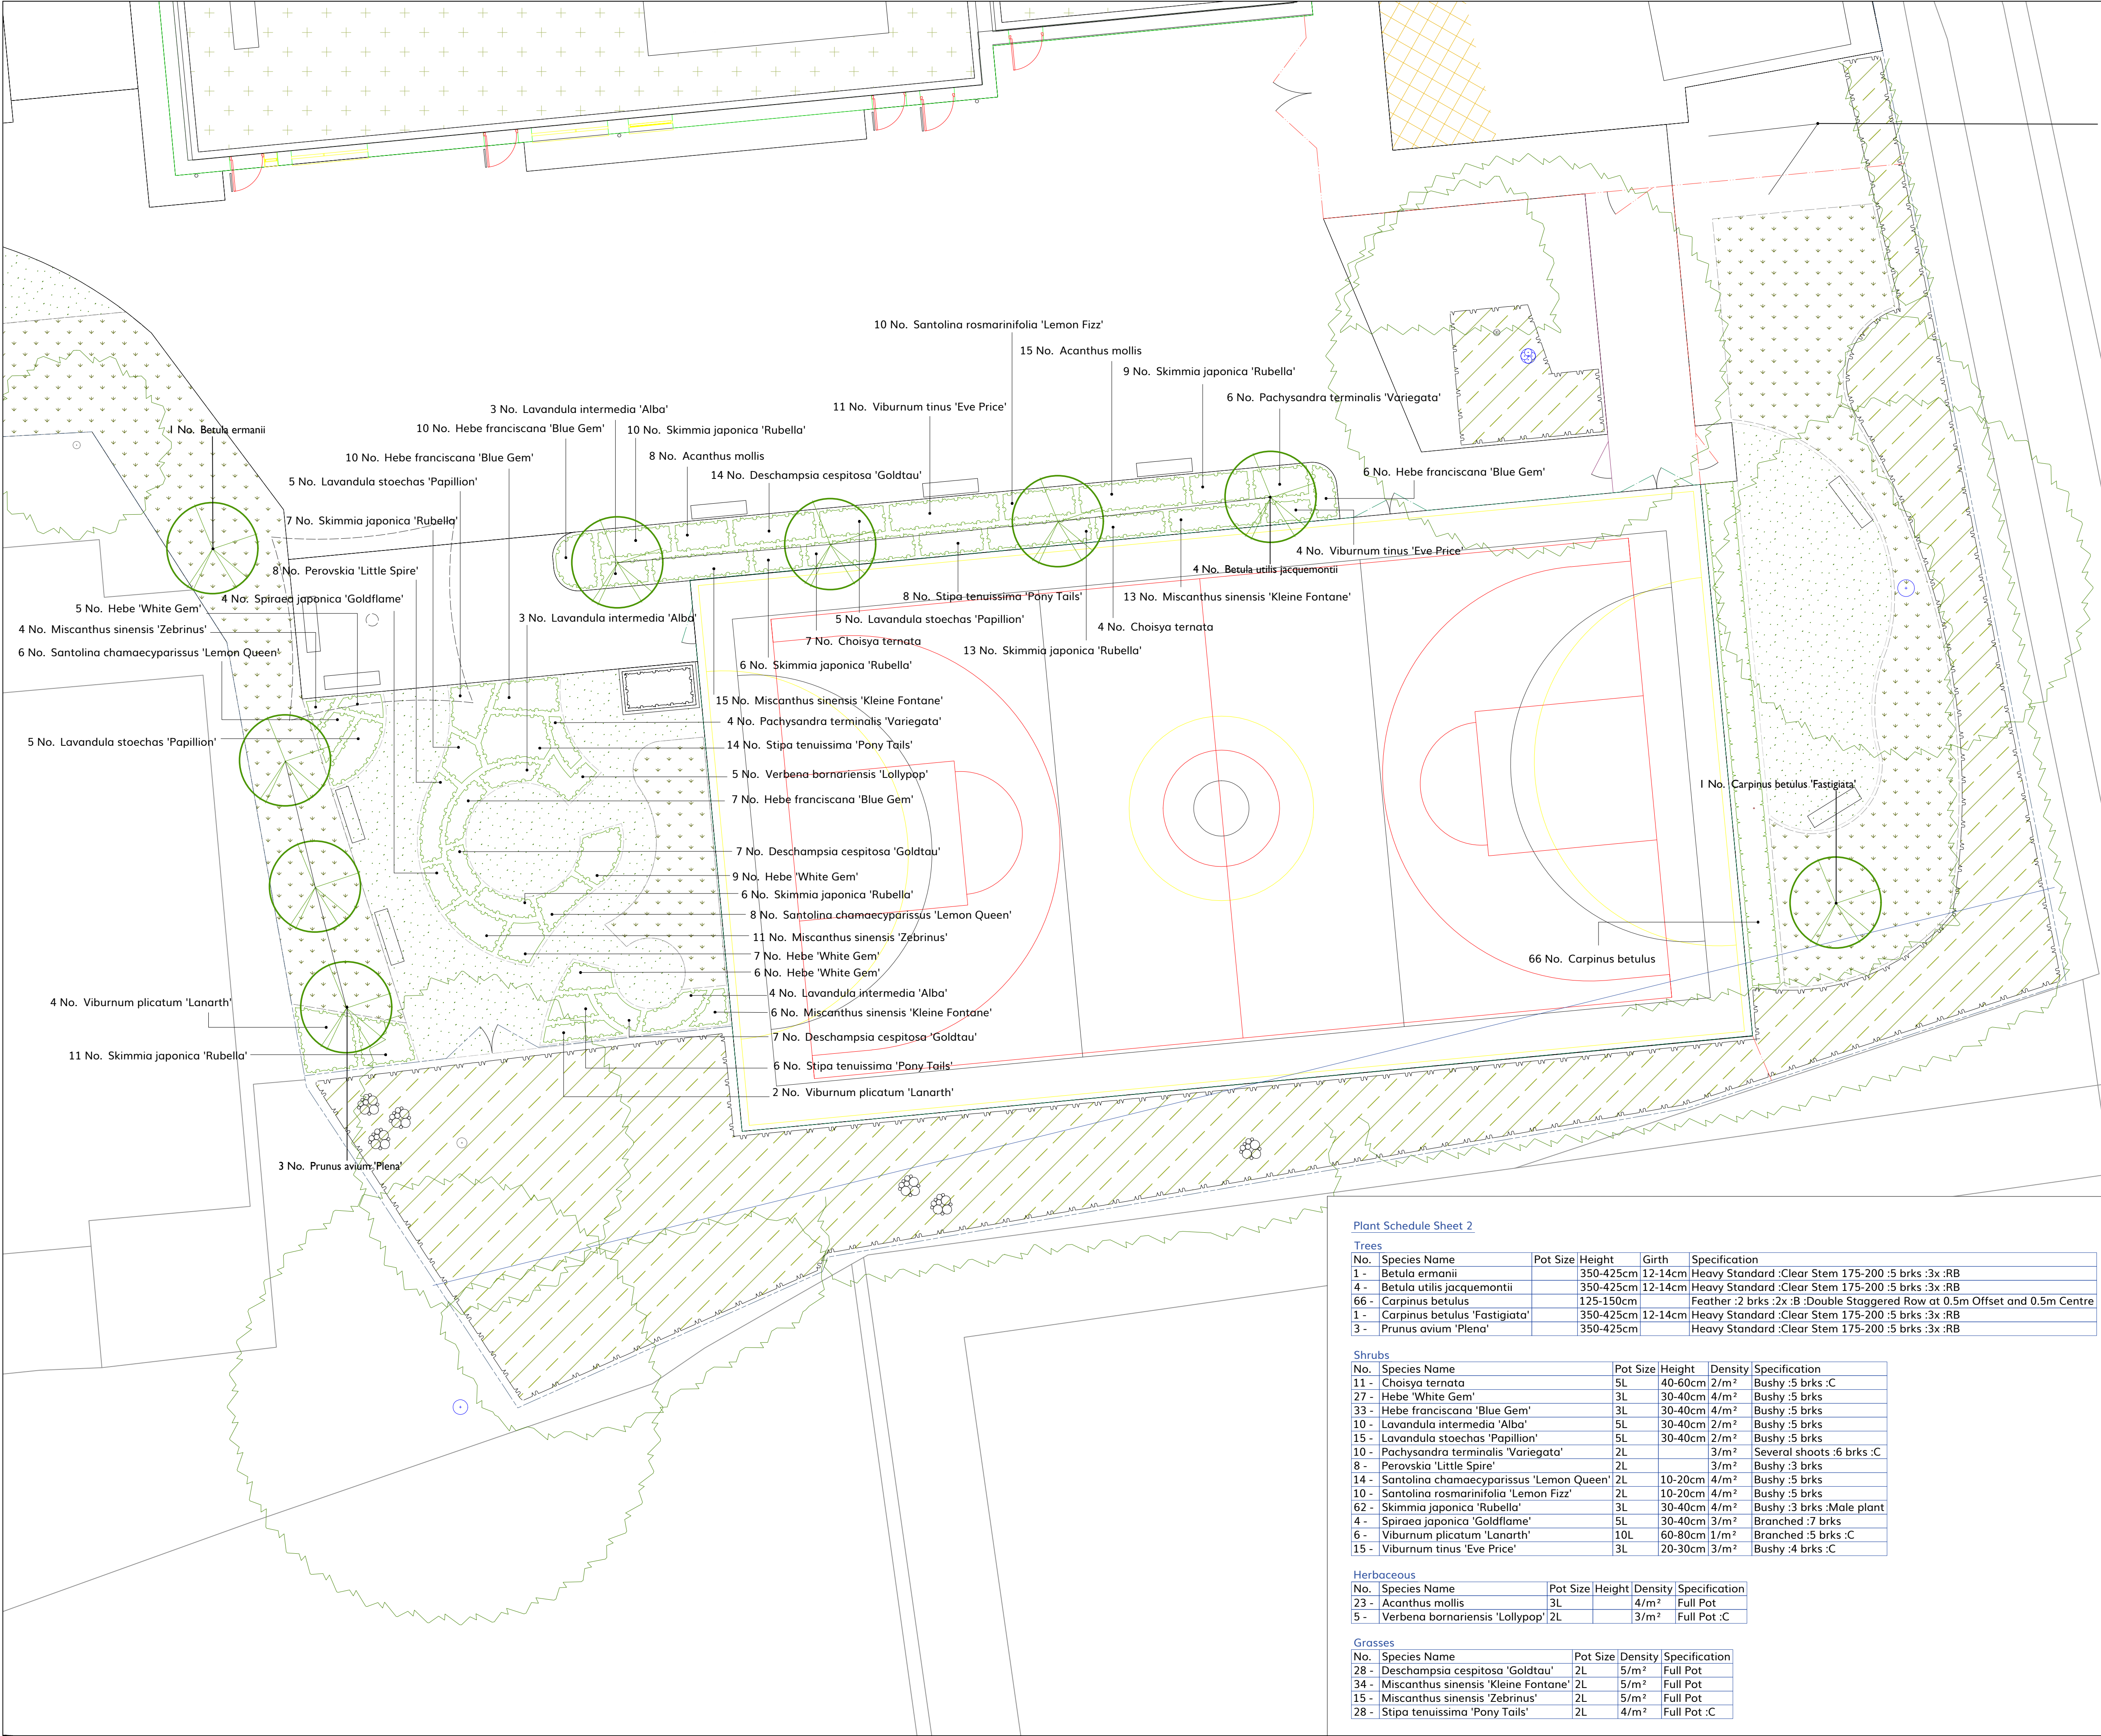


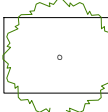

Existing tree retained
Refer to SRP1055-WWA-XX-XX-T-L-0603
for tree survey

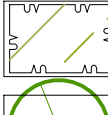

Existing vegetation retained

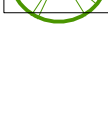

Proposed tree planting
Trees to be planted in 1.0m x 1.0m x 0.75m pit and
back filled with a mixture of topsoil and ameliorant.
Tree pits to have 75mm depth medium grade bark
mulch.
Refer to specification for species and sizes



Wildflower meadow seeding
Germinal Seeds wildflower mix WFG15 'Countrylife,
Schools & Colleges'.
Mix to exclude:
Lotus corniculatus (Birdsfoot trefoil)
Papaver rhoeas (Corn Poopy)
Ranunculus acris (Meadow buttercup)

Mix to be sown at a rate of 5g/m² over 150mm depth
clean topsoil.
Mix to be sown at two equal sowings at right angles
to each other and diagonally to the main axes



Amenity grass turf
Turf to be Rolawn 'Medallion' turf or similar approved
Ryegrass/Fescue natural turf.
Turf to be laid over 150mm depth clean topsoil



Proposed hedge.
Hedge to be planted in minimum 450mm depth clean
topsoil with 50mm depth medium grade bark mulch.
Refer to specification for species and density.



Proposed planting.
Planting beds to be a minimum 450mm depth clean
topsoil with 50mm depth medium grade bark mulch.
Refer to specification for species and density.



Green roof.
Boulder biodiverse green roof.
Green roof to extend beneath PV panels.
Refer to manufacturer's specification and Architects
details

Note:
All works carried out within existing tree RPA's to be
undertaken by hand to avoid damage to root systems

No.	Date	Appr.	Revision Notes

Note: All Dimensions must be checked on site and not scaled from this drawing during construction.
All cross references are to the latest revision of the relevant drawing or specification being referenced

© Copyright

wynne-williams associates
landscape architects & arboricultural consultants
2 Threlkelds Business Park, Inverthorpe Road, Farningham, Kent CT20 9SE
web: www.wa.co.uk tel: 01393 577000

Scale/North Point

0 1 2 3 4 m 6 8 10

Client

DFE

Main Contractor

Morgan Sindall

Job Title

Burnside PRU

Drawing Title

**General Arrangement
Planting Sheet 2**

Issue

PLANNING

Scale

1:100 @A1

Sheet size

A1

Drawn

MJB

Checked

LD

Uniclass Code

PM_40_40_01

Date

14/10/2024

Dwg

SRP1055-WWA-ZZ-ZZ-D-L-0303

Status

S4

Rev

C01

Plant Schedule Sheet 2

Trees				
No.	Species Name	Pot Size	Height	Girth
1 -	Betula ermanii	350-425cm	12-14cm	Heavy Standard
4 -	Betula utilis jacquemontii	350-425cm	12-14cm	Heavy Standard
66 -	Carpinus betulus	125-150cm		Feather
1 -	Carpinus betulus 'Fastigiata'	350-425cm	12-14cm	Heavy Standard
3 -	Prunus avium 'Plena'	350-425cm		Heavy Standard

Shrubs				
No.	Species Name	Pot Size	Height	Density
11 -	Choisya ternata	5L	40-60cm	2/m ²
27 -	Hebe 'White Gem'	3L	30-40cm	4/m ²
33 -	Hebe franciscana 'Blue Gem'	3L	30-40cm	4/m ²
10 -	Lavandula intermedia 'Alba'	5L	30-40cm	2/m ²
15 -	Lavandula stoechas 'Papillion'	5L	30-40cm	2/m ²
10 -	Pachysandra terminalis 'Variegata'	2L		3/m ²
8 -	Perovskia 'Little Spire'	2L		3/m ²
14 -	Santolina chamaecyparissus 'Lemon Queen'	2L	10-20cm	4/m ²
10 -	Santolina rosmarinifolia 'Lemon Fizz'	2L	10-20cm	4/m ²
62 -	Skimmia japonica 'Rubella'	3L	30-40cm	4/m ²
4 -	Spiraea japonica 'Goldflame'	5L	30-40cm	3/m ²
6 -	Viburnum plicatum 'Lanarth'	10L	60-80cm	1/m ²
15 -	Viburnum tinus 'Eve Price'	3L	20-30cm	3/m ²

Herbaceous				
No.	Species Name	Pot Size	Height	Density
23 -	Acanthus mollis	3L		4/m ²
5 -	Verbena bornariensis 'Lollypop'	2L		3/m ²

Grasses				
No.	Species Name	Pot Size	Density	Specification
28 -	Deschampsia cespitosa 'Goldtau'	2L	5/m ²	Full Pot
34 -	Miscanthus sinensis 'Kleine Fontane'	2L	5/m ²	Full Pot
15 -	Miscanthus sinensis 'Zebrinus'	2L	5/m ²	Full Pot
28 -	Stipa tenuissima 'Pony Tails'	2L	4/m ²	Full Pot