


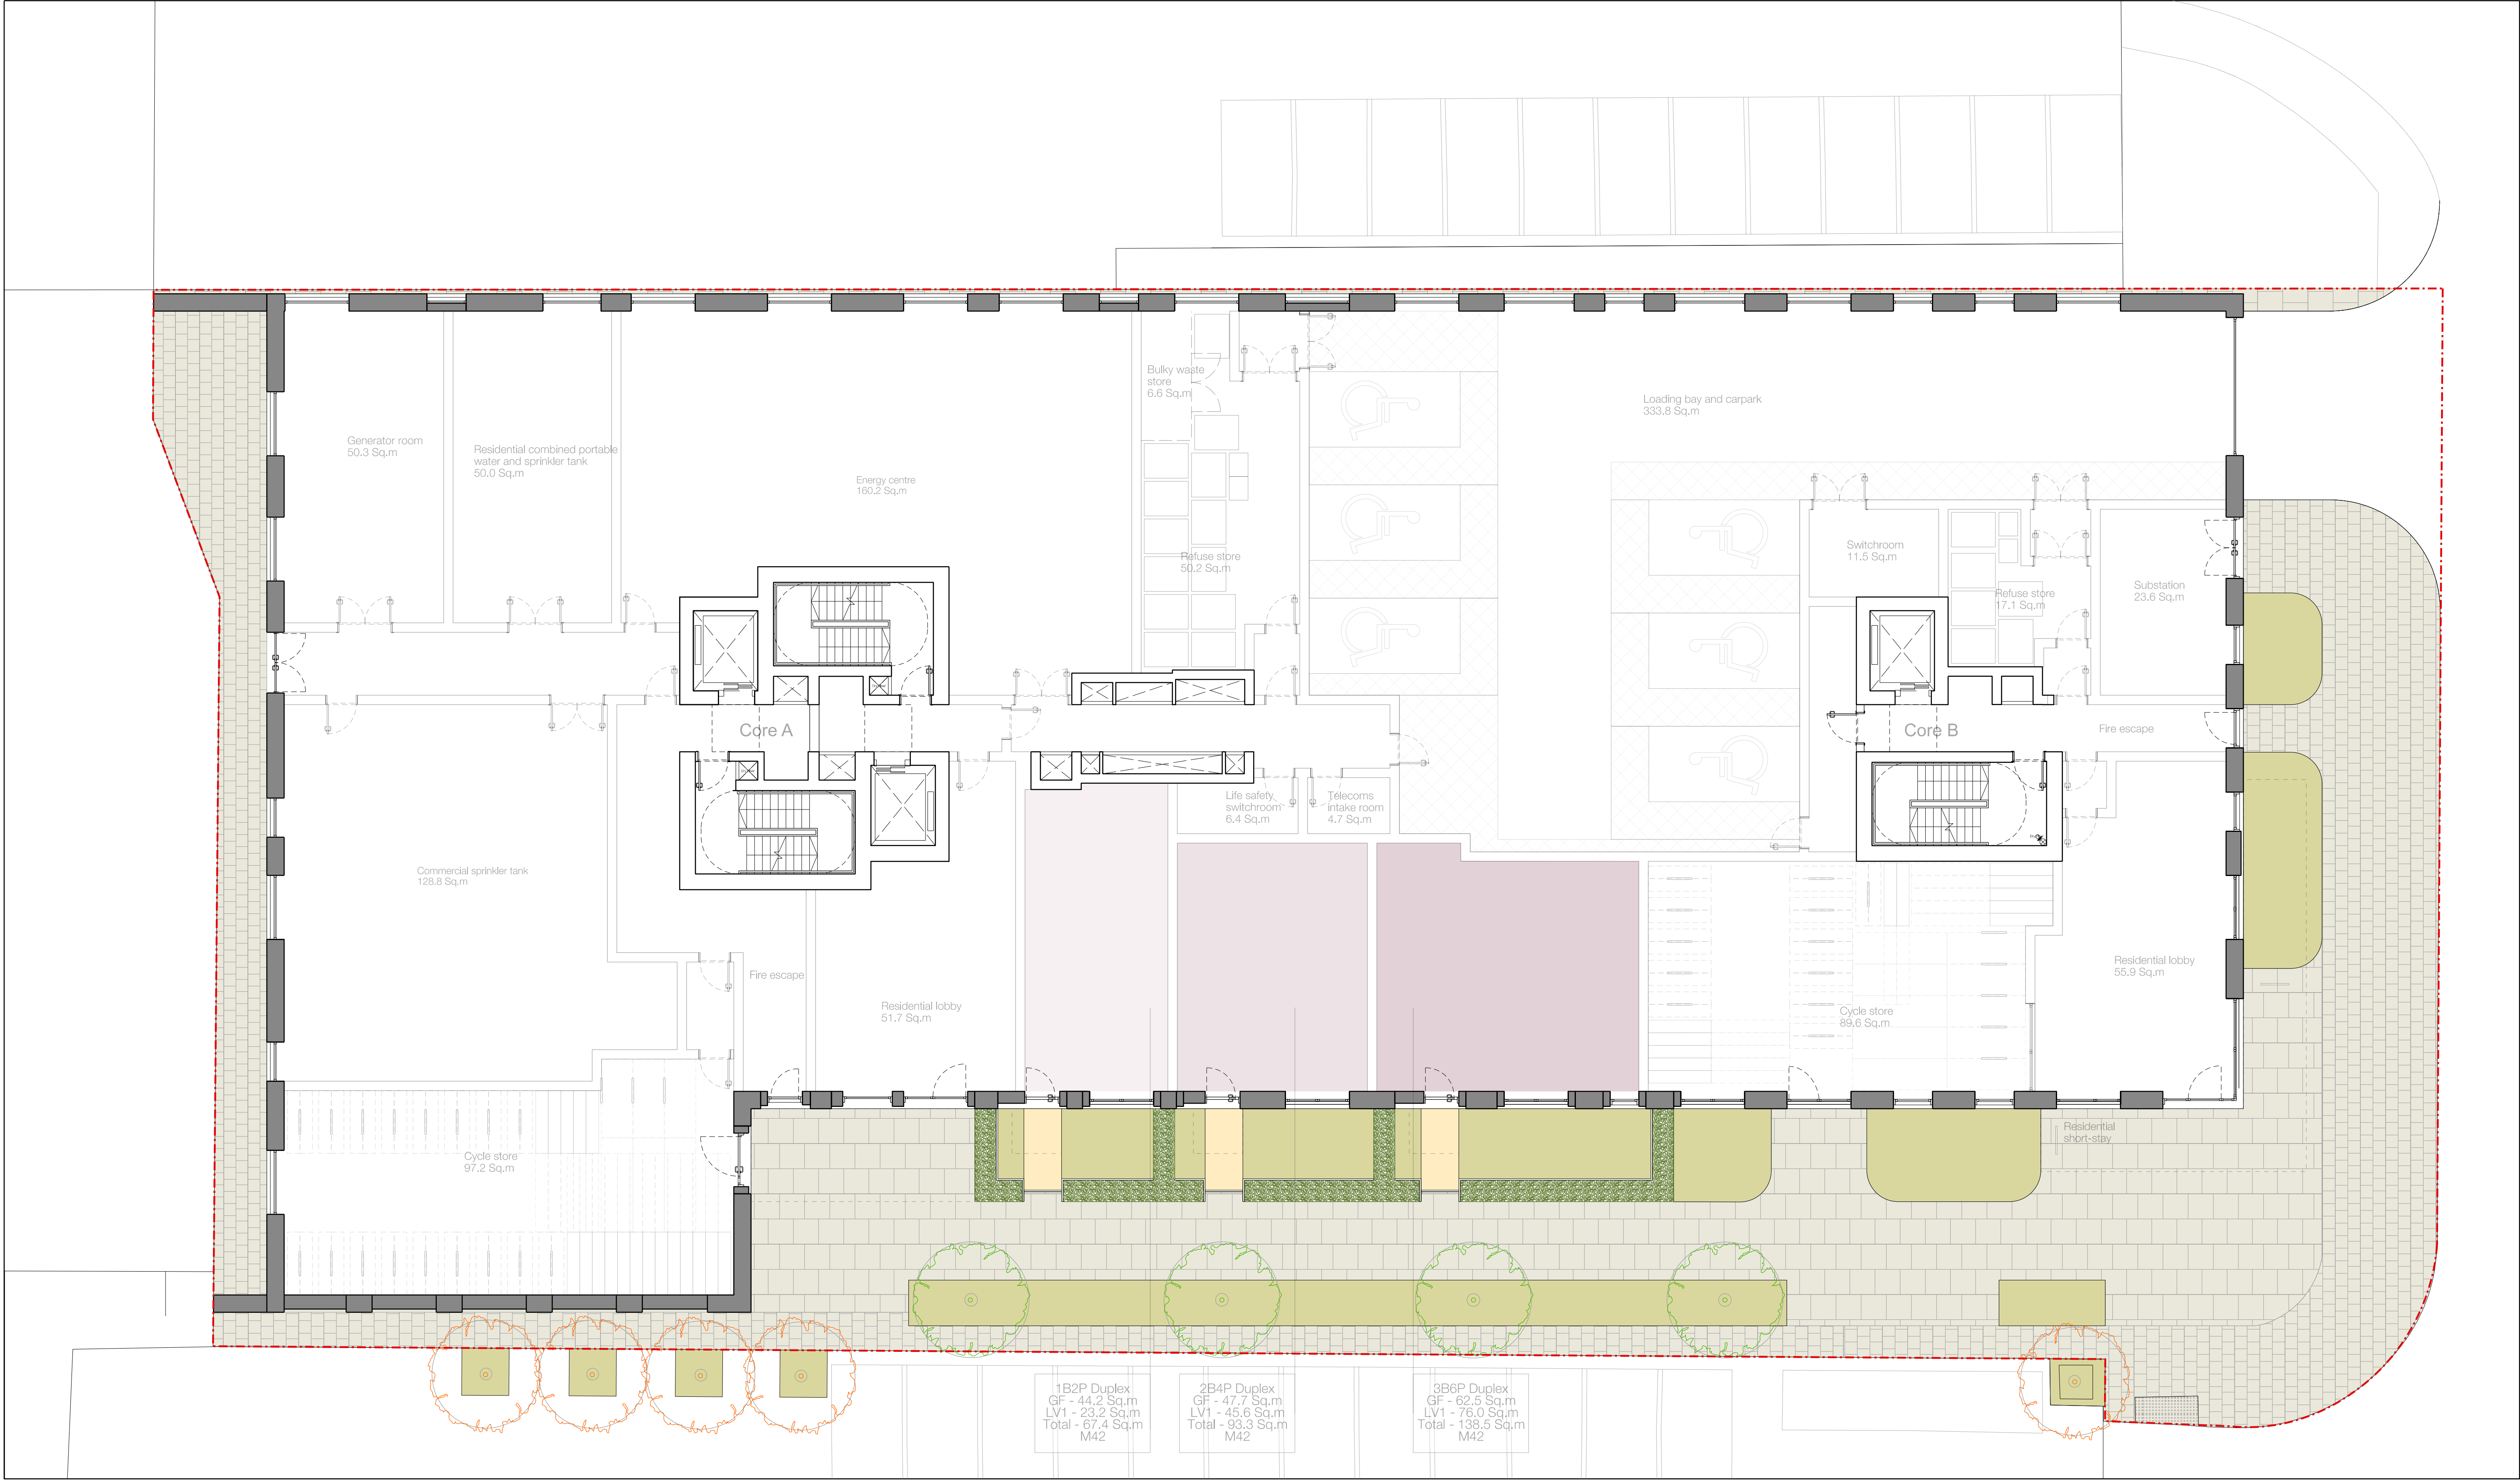

General Notes

DO NOT SCALE FOR PURPOSES OTHER THAN FOR THE PLANNING APPLICATION. All dimensions must be checked on site, errors are to be reported.

All illustrated material is subject to copyright. Unless otherwise agreed in writing, all rights to use this document are subject to payment of Architect's charges. This document may only be used for the express purpose and project for which it has been created and delivered, as notified in writing by the Architect. This document may not be otherwise used or copied. Any unauthorised use of this document is at the user's sole risk and without limiting the Architect's rights the user releases and indemnifies the Architect from and against all loss so arising.

Contractors must ensure that cross referenced drawings and specifications noted on these drawings are checked on a regular basis to ensure that the latest revisions are used.

Drawing Notes

This drawing has been prepared as an illustration of potential landscape improvements along Jack Farms Way as part of s278 works.

Colour Code

- Application boundary
- Proposed tree planting
- Proposed groundcover planting
- Existing level retained
- Proposed level
- Existing tree planting
- Paving Type 1
- Paving Type 2
- Cycle stand

Scale 1:100 @ A1

0 0.5 1m 1.5 2m 2.5 5m 7.5m

Key Plan

Title

Illustrative landscape plan
Ground floor

Project

Hickman Avenue

Scale

1:100 @ A1 L

Issue Record

By Chk Date

Drawing Number

652-PTA-ZZ-00-DR-L-2400

Revision

PL1

Status

S0 Initial status

Patel Taylor

48 Rawstorne Street
London EC1V 7ND
T +44 (0)20 7278 2323
www.pateltaylor.co.uk

PL1 For illustrative purposes only CO IT 22.05.2025