


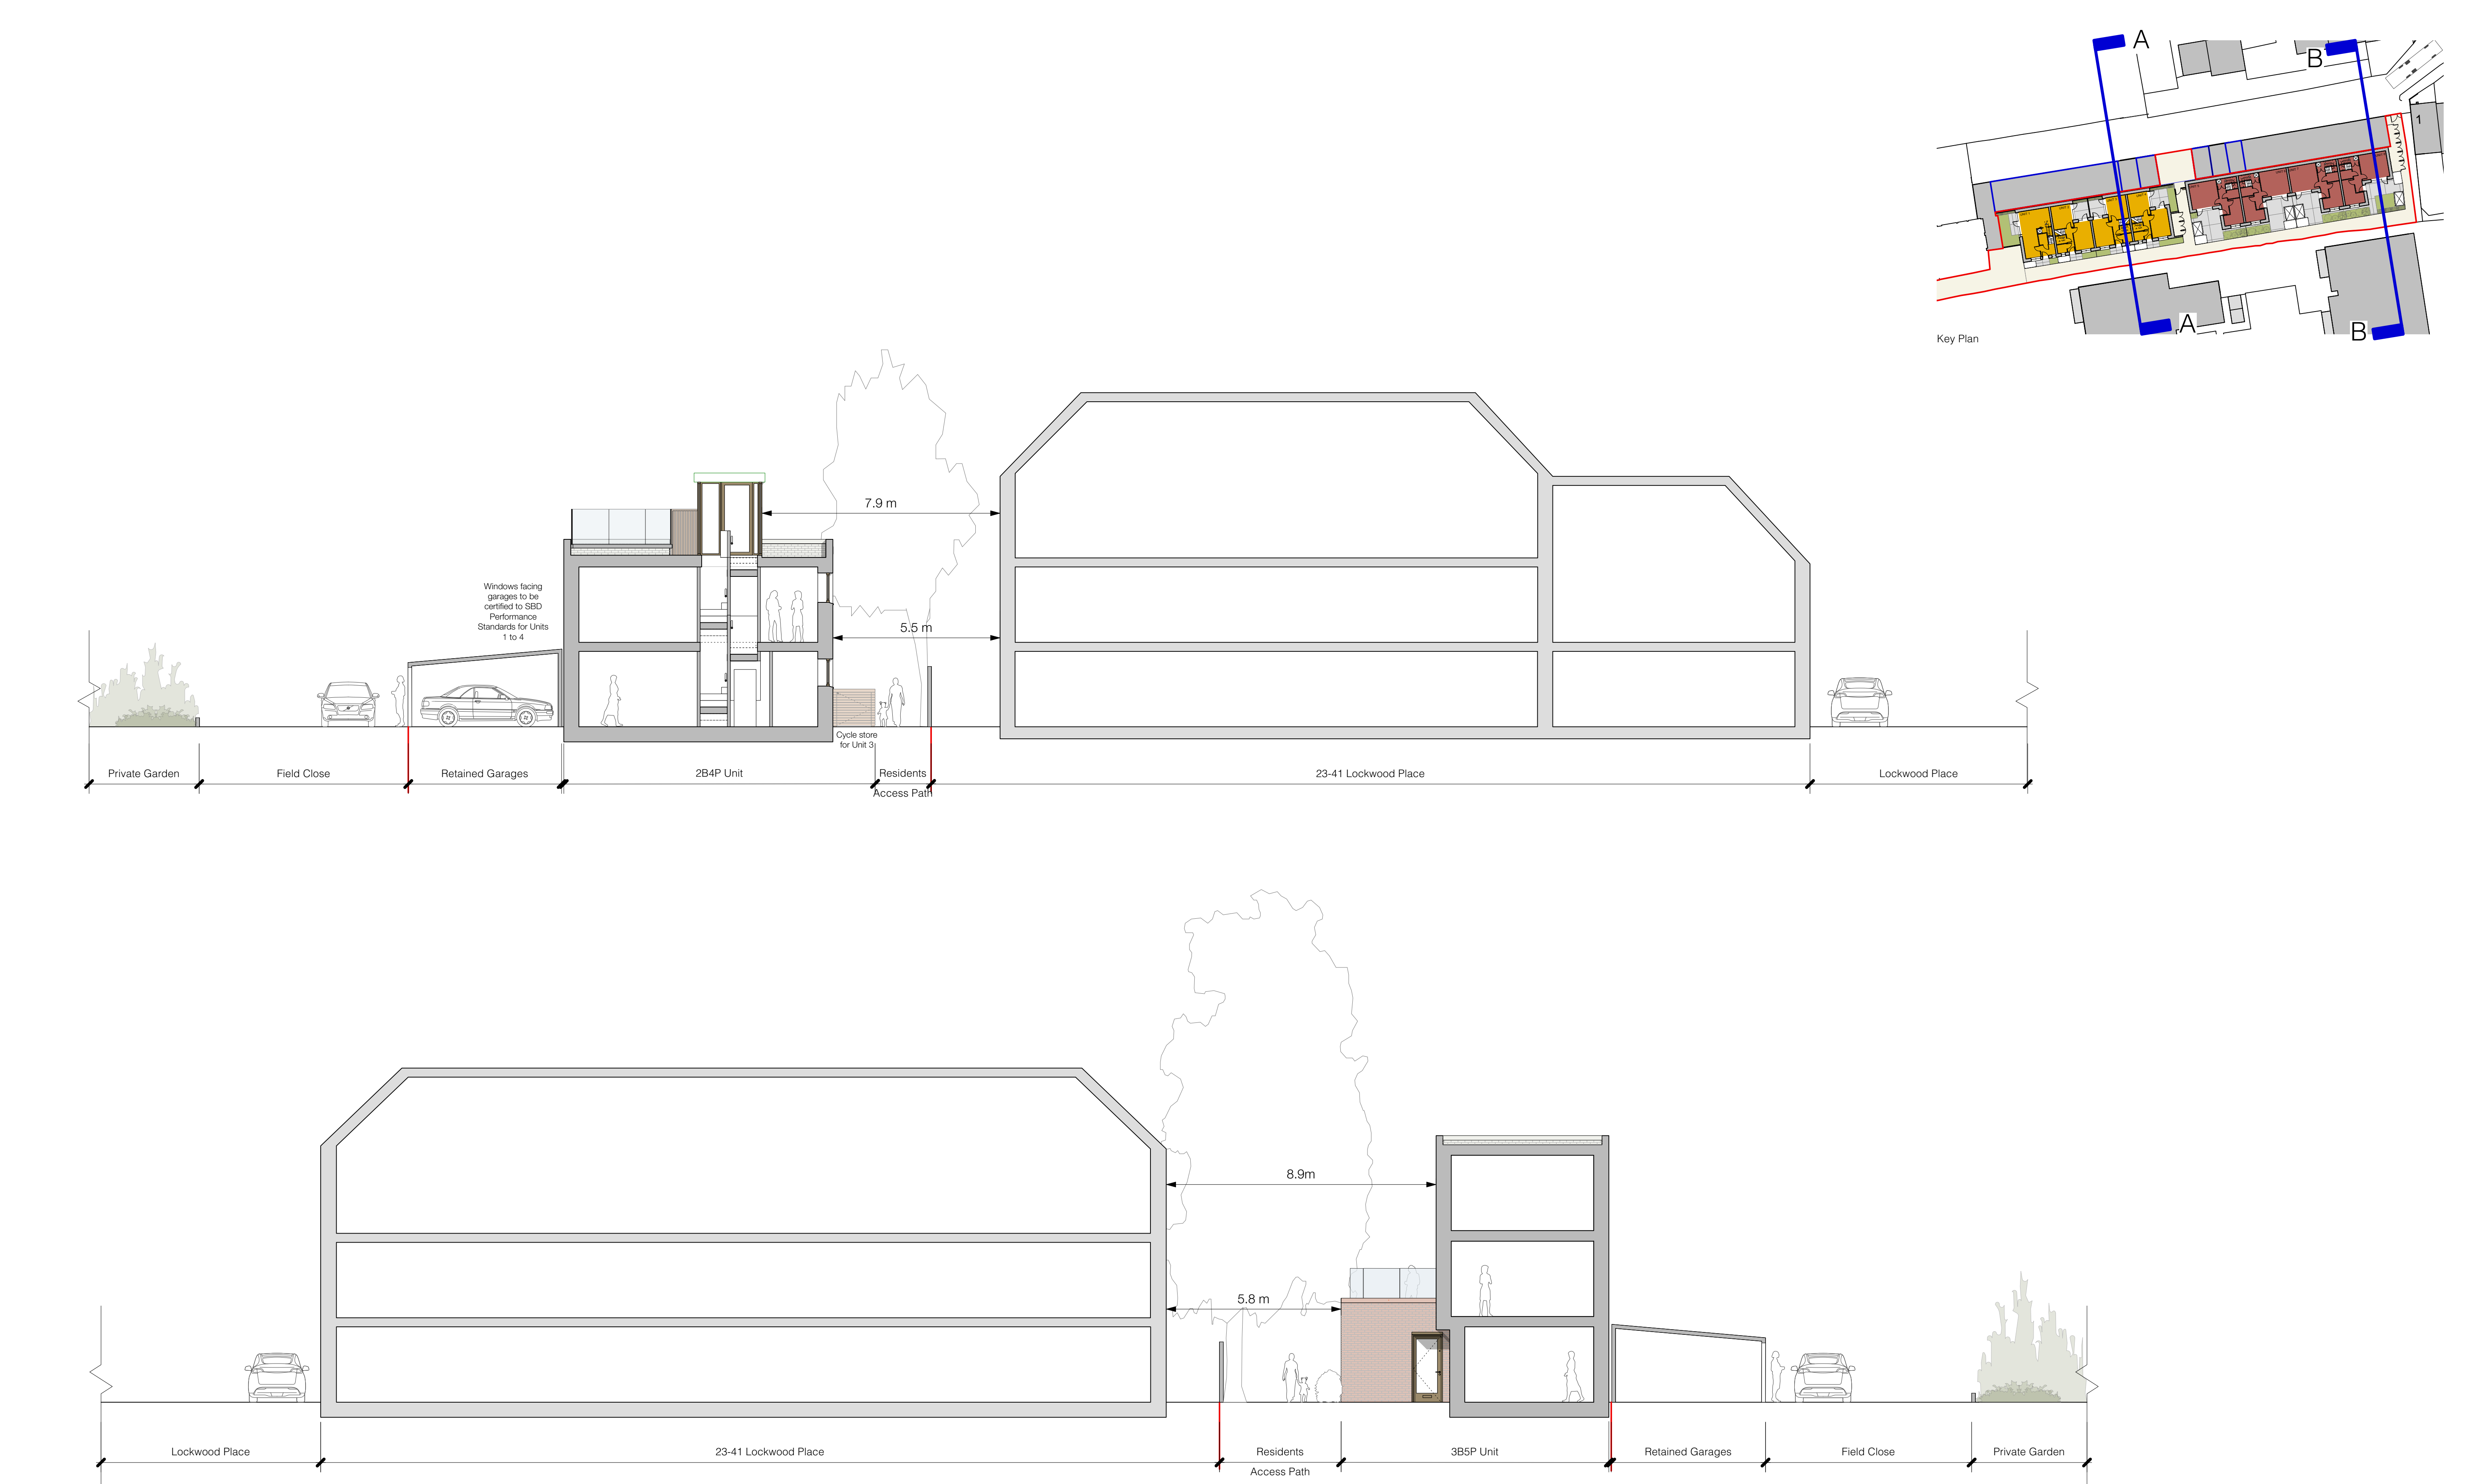

General Notes © Copyright Stephen Davy Peter Smith Architects 2024 These proposals are subject to the approval of all Statutory Building Control requirements and the requirements of all Statutory Authorities and Service Providers. The site boundaries and surroundings are based on the following: • OS Map The site boundaries are those described by the client. These drawings are to be read in conjunction with all other relevant documentation produced by Stephen Davy Peter Smith Architects and other consultants employed by the client.	Specific Notes	Legend	Key 1:100 0 1 2 3 4 5m	<table><tr><td>P3</td><td>CM</td><td></td><td>29/01/2025</td><td rowspan="5">Client</td></tr><tr><td>P1</td><td>CM</td><td>Issued for planning</td><td>29/01/25</td></tr><tr><td>P2</td><td>CM</td><td>Screens updated. Issued for information</td><td>19/12/24</td></tr><tr><td>P1</td><td>CM</td><td>HWC amended. Issued for comment</td><td>27/11/24</td></tr><tr><td>P0</td><td>CM</td><td>Issued for comment</td><td>26/11/24</td></tr><tr><td>Rev</td><td>Drawn</td><td>Notes</td><td>Date</td><td>A - APPROVED</td></tr><tr><td>X#</td><td>XX</td><td>##/##/##</td><td></td><td>B - APPROVED WITH COMMENTS</td></tr><tr><td>Rev</td><td>Checked</td><td>Date</td><td>Approved</td><td>C - DO NOT USE</td></tr><tr><td colspan="4">REVISIONS</td><td>CLIENT APPROVAL</td></tr></table>	P3	CM		29/01/2025	Client	P1	CM	Issued for planning	29/01/25	P2	CM	Screens updated. Issued for information	19/12/24	P1	CM	HWC amended. Issued for comment	27/11/24	P0	CM	Issued for comment	26/11/24	Rev	Drawn	Notes	Date	A - APPROVED	X#	XX	##/##/##		B - APPROVED WITH COMMENTS	Rev	Checked	Date	Approved	C - DO NOT USE	REVISIONS				CLIENT APPROVAL	stephen davy peter smith architects 5A Underwood Street, London N1 7LY Tel: 020 7739 2020 E-mail: sdpsa@davysmitharchitects.co.uk Website: www.davysmitharchitects.co.uk Project Rear of Chingford Mount Road	<table><tr><td>Drawing Ref.</td><td>2323 - DS - XX - XX - DR - A - P300</td><td>Job No.</td><td>2323</td></tr><tr><td>Purpose of Issue</td><td>PLANNING</td><td>Scale</td><td>1:100 @ A1</td></tr><tr><td>Drawing Title</td><td colspan="3">Sections</td></tr><tr><td colspan="4">Project Ref - Drawing No - Status - Revision</td></tr><tr><td colspan="4">2323 - P300 - S0 - P3</td></tr></table>	Drawing Ref.	2323 - DS - XX - XX - DR - A - P300	Job No.	2323	Purpose of Issue	PLANNING	Scale	1:100 @ A1	Drawing Title	Sections			Project Ref - Drawing No - Status - Revision				2323 - P300 - S0 - P3			
P3	CM		29/01/2025	Client	
P1	CM	Issued for planning	29/01/25	
P2	CM	Screens updated. Issued for information	19/12/24	
P1	CM	HWC amended. Issued for comment	27/11/24	
P0	CM	Issued for comment	26/11/24	
Rev	Drawn	Notes	Date	A - APPROVED	
X#	XX	##/##/##		B - APPROVED WITH COMMENTS	
Rev	Checked	Date	Approved	C - DO NOT USE	
REVISIONS				CLIENT APPROVAL	
Drawing Ref.	2323 - DS - XX - XX - DR - A - P300	Job No.	2323	
Purpose of Issue	PLANNING	Scale	1:100 @ A1	
Drawing Title	Sections	
Project Ref - Drawing No - Status - Revision	
2323 - P300 - S0 - P3	