


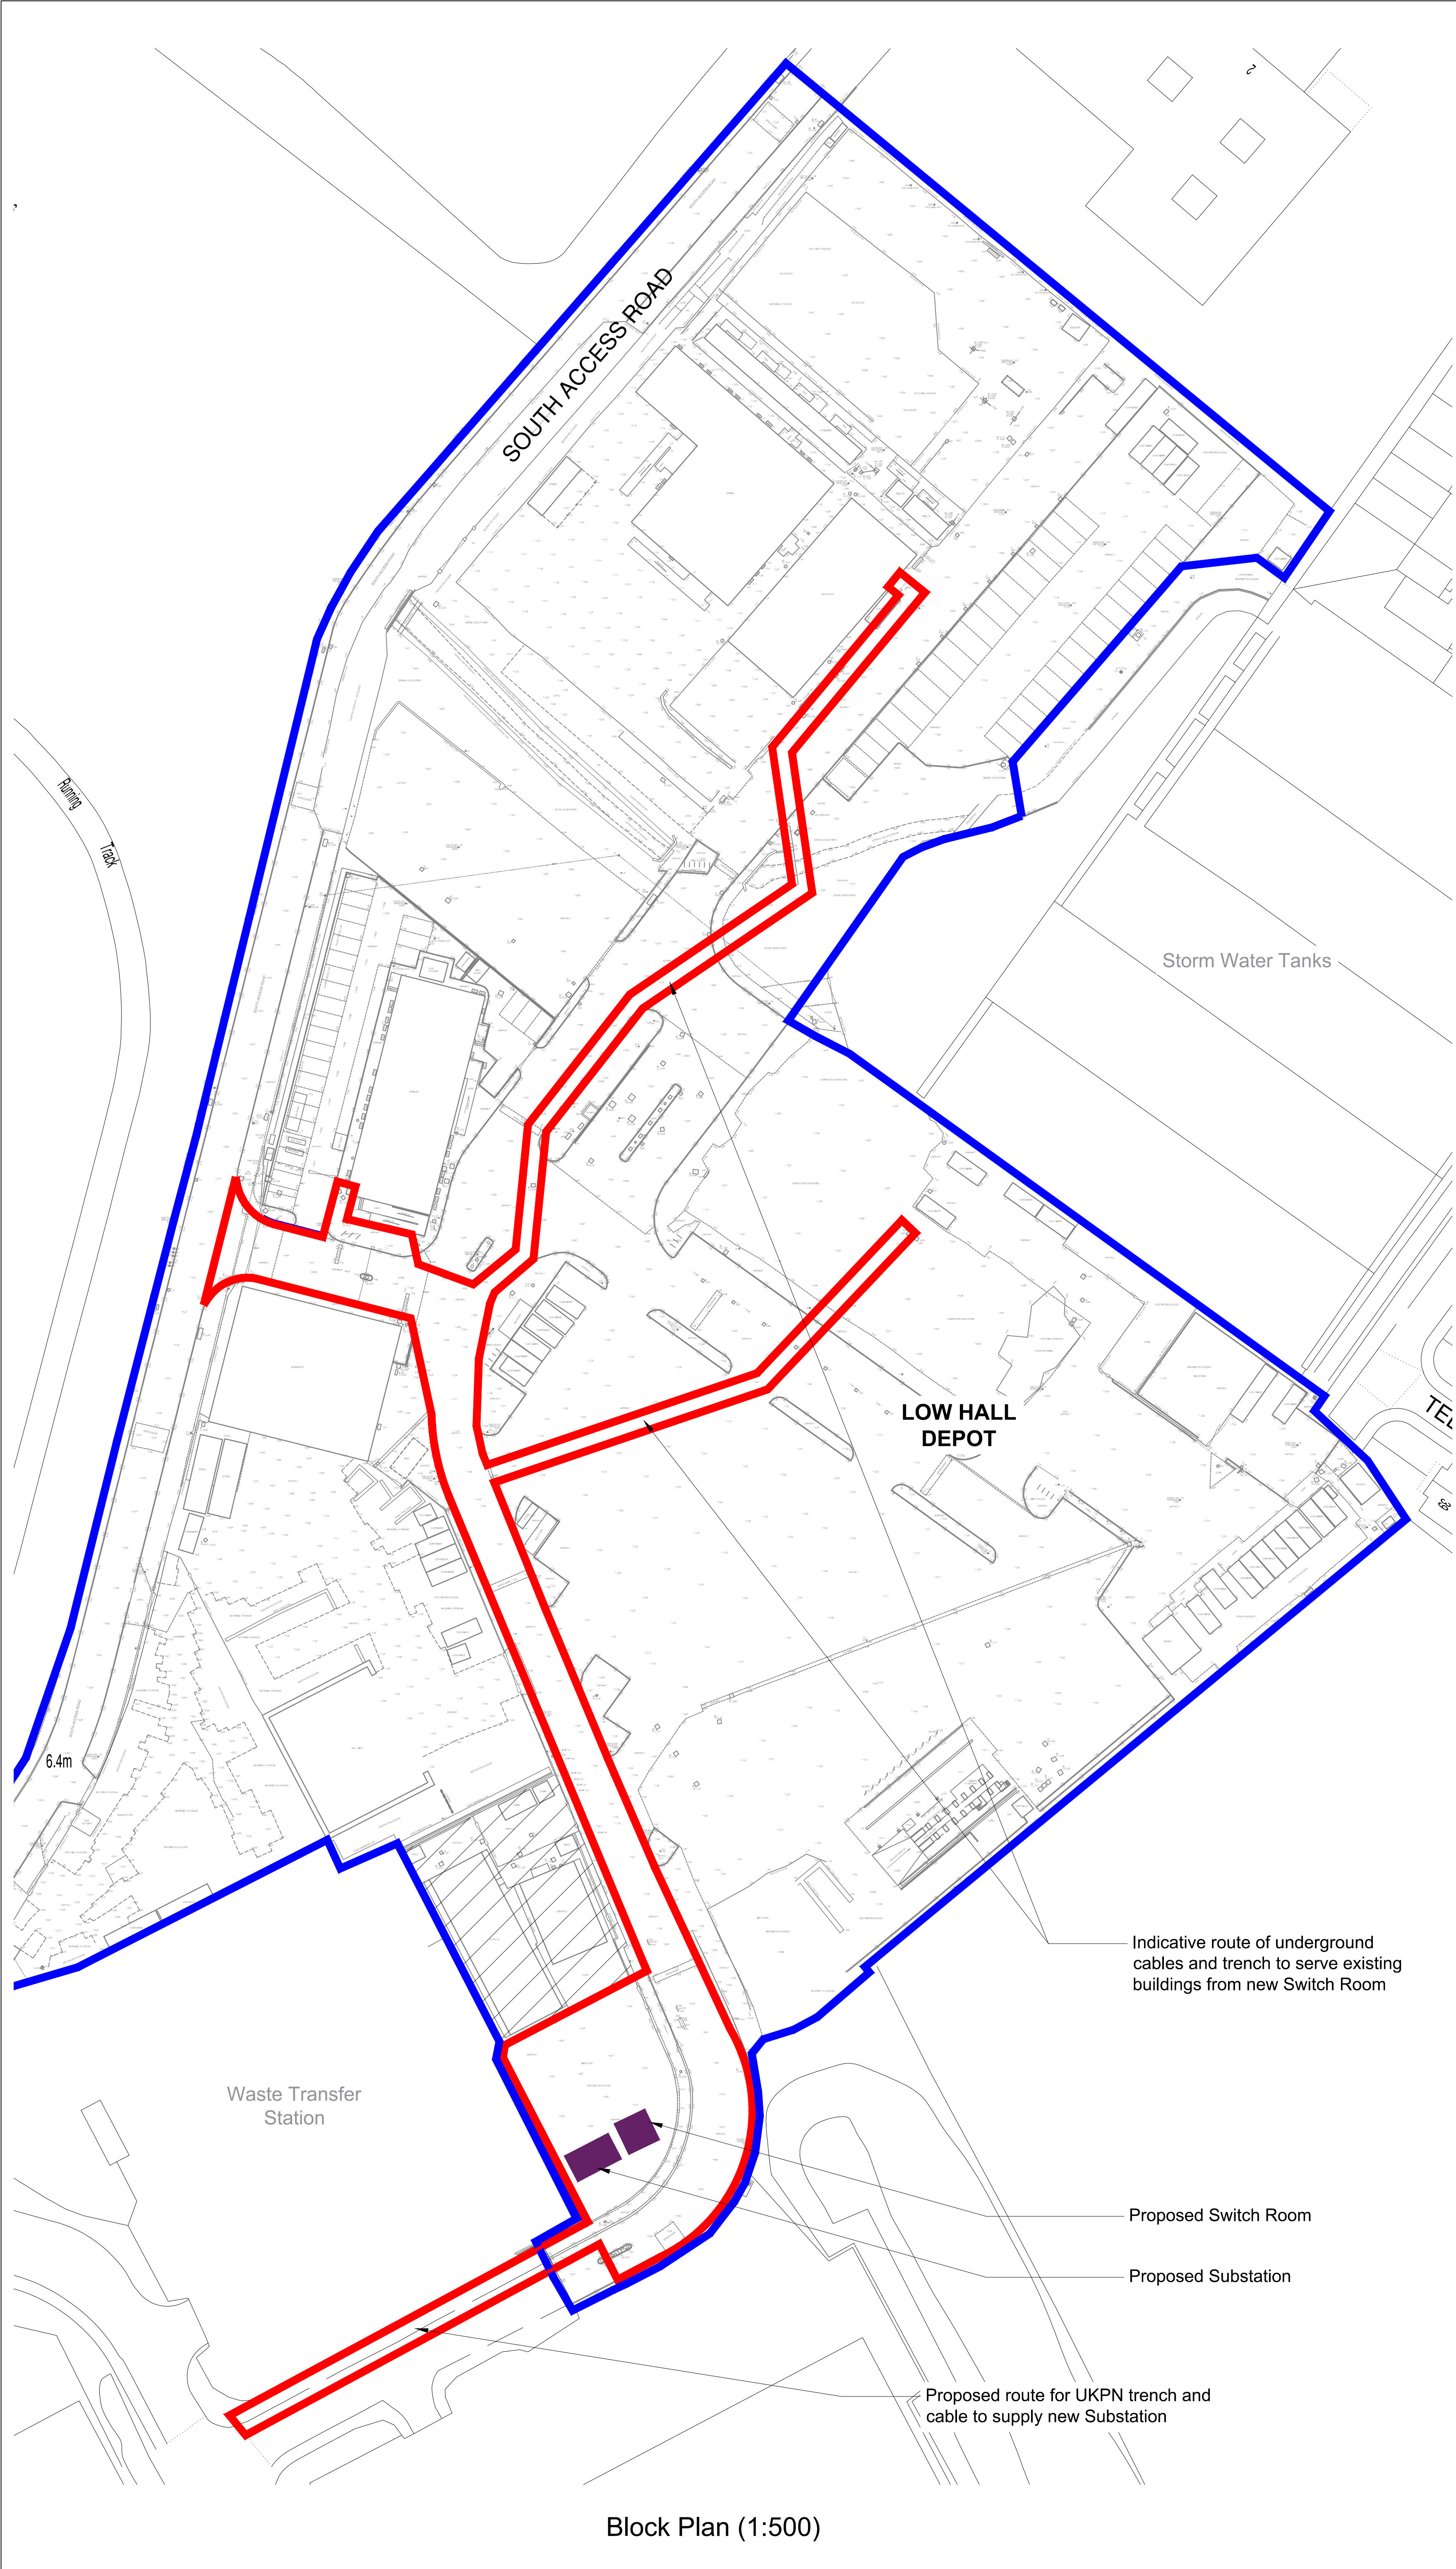

Block Plan (1:500)

THIS DRAWING IS PREPARED SOLELY FOR DESIGN AND PLANNING SUBMISSION PURPOSES. IT IS NOT INTENDED OR SUITABLE FOR EITHER BUILDING REGULATIONS OR CONSTRUCTION PURPOSES AND SHOULD NOT BE USED FOR SUCH.

0 5m 10m 20m
1:500

ORIGINAL
SHEET SIZE
A1

THIS DRAWING IS PRODUCED FOR USE IN THIS PROJECT ONLY AND MAY NOT BE USED FOR ANY OTHER PURPOSE. NPS PROPERTY CONSULTANTS LTD. ACCEPTS NO LIABILITY FOR THE USE OF THIS DRAWING OTHER THAN THE PURPOSE FOR WHICH IT WAS INTENDED IN CONNECTION WITH THIS PROJECT AS RECORDED IN THE PURPOSE FOR ISSUE AND FILE STATUS CODE.

THIS DRAWING MAY NOT BE REPRODUCED IN ANY FORM WITHOUT PRIOR WRITTEN AGREEMENT.

© CROWN COPYRIGHT AND DATABASE RIGHTS 2019 ORDNANCE SURVEY
LICENCE NUMBER: 100019340.

KEY PLAN



Notes:

Key

- Other land within the Applicant's ownership
- Application Boundary
- Proposed Substation & Switch Room Buildings

TITLE/BLOCK NOTE CHANGED						
P2	LW	03.01.25	PH	03.01.25	CP	03.01.25
PLANNING ISSUE						
P1	PD	16.12.24	LW	16.12.24	PH	16.12.24
REV	DRAWN	DATE	CHECKED	DATE	APPROVED	DATE



NPS Property Consultants Ltd
280 Fferris Lane, Norwich, NR6 6EQ.
Tel: 01603 706706. Email: nps@nps.co.uk, web: www.nps.co.uk

CLIENT
London Borough of Waltham Forest

PROJECT
Low Hall Depot Waltham Forest
New Substation and Switch Control Room

TITLE
Block Plan

SCALE		DISCIPLINE		PROJECT NUMBER	
1:500		Architect		117617	
DRAWING NUMBER				REV CODE	
NPS-ZZ-00-D-A-002				P2	
STATUS CODE	PURPOSE OF ISSUE			Drawn by	Approved by
S2	Planning Approval			PD	PH
				Checked by	
				LW	