


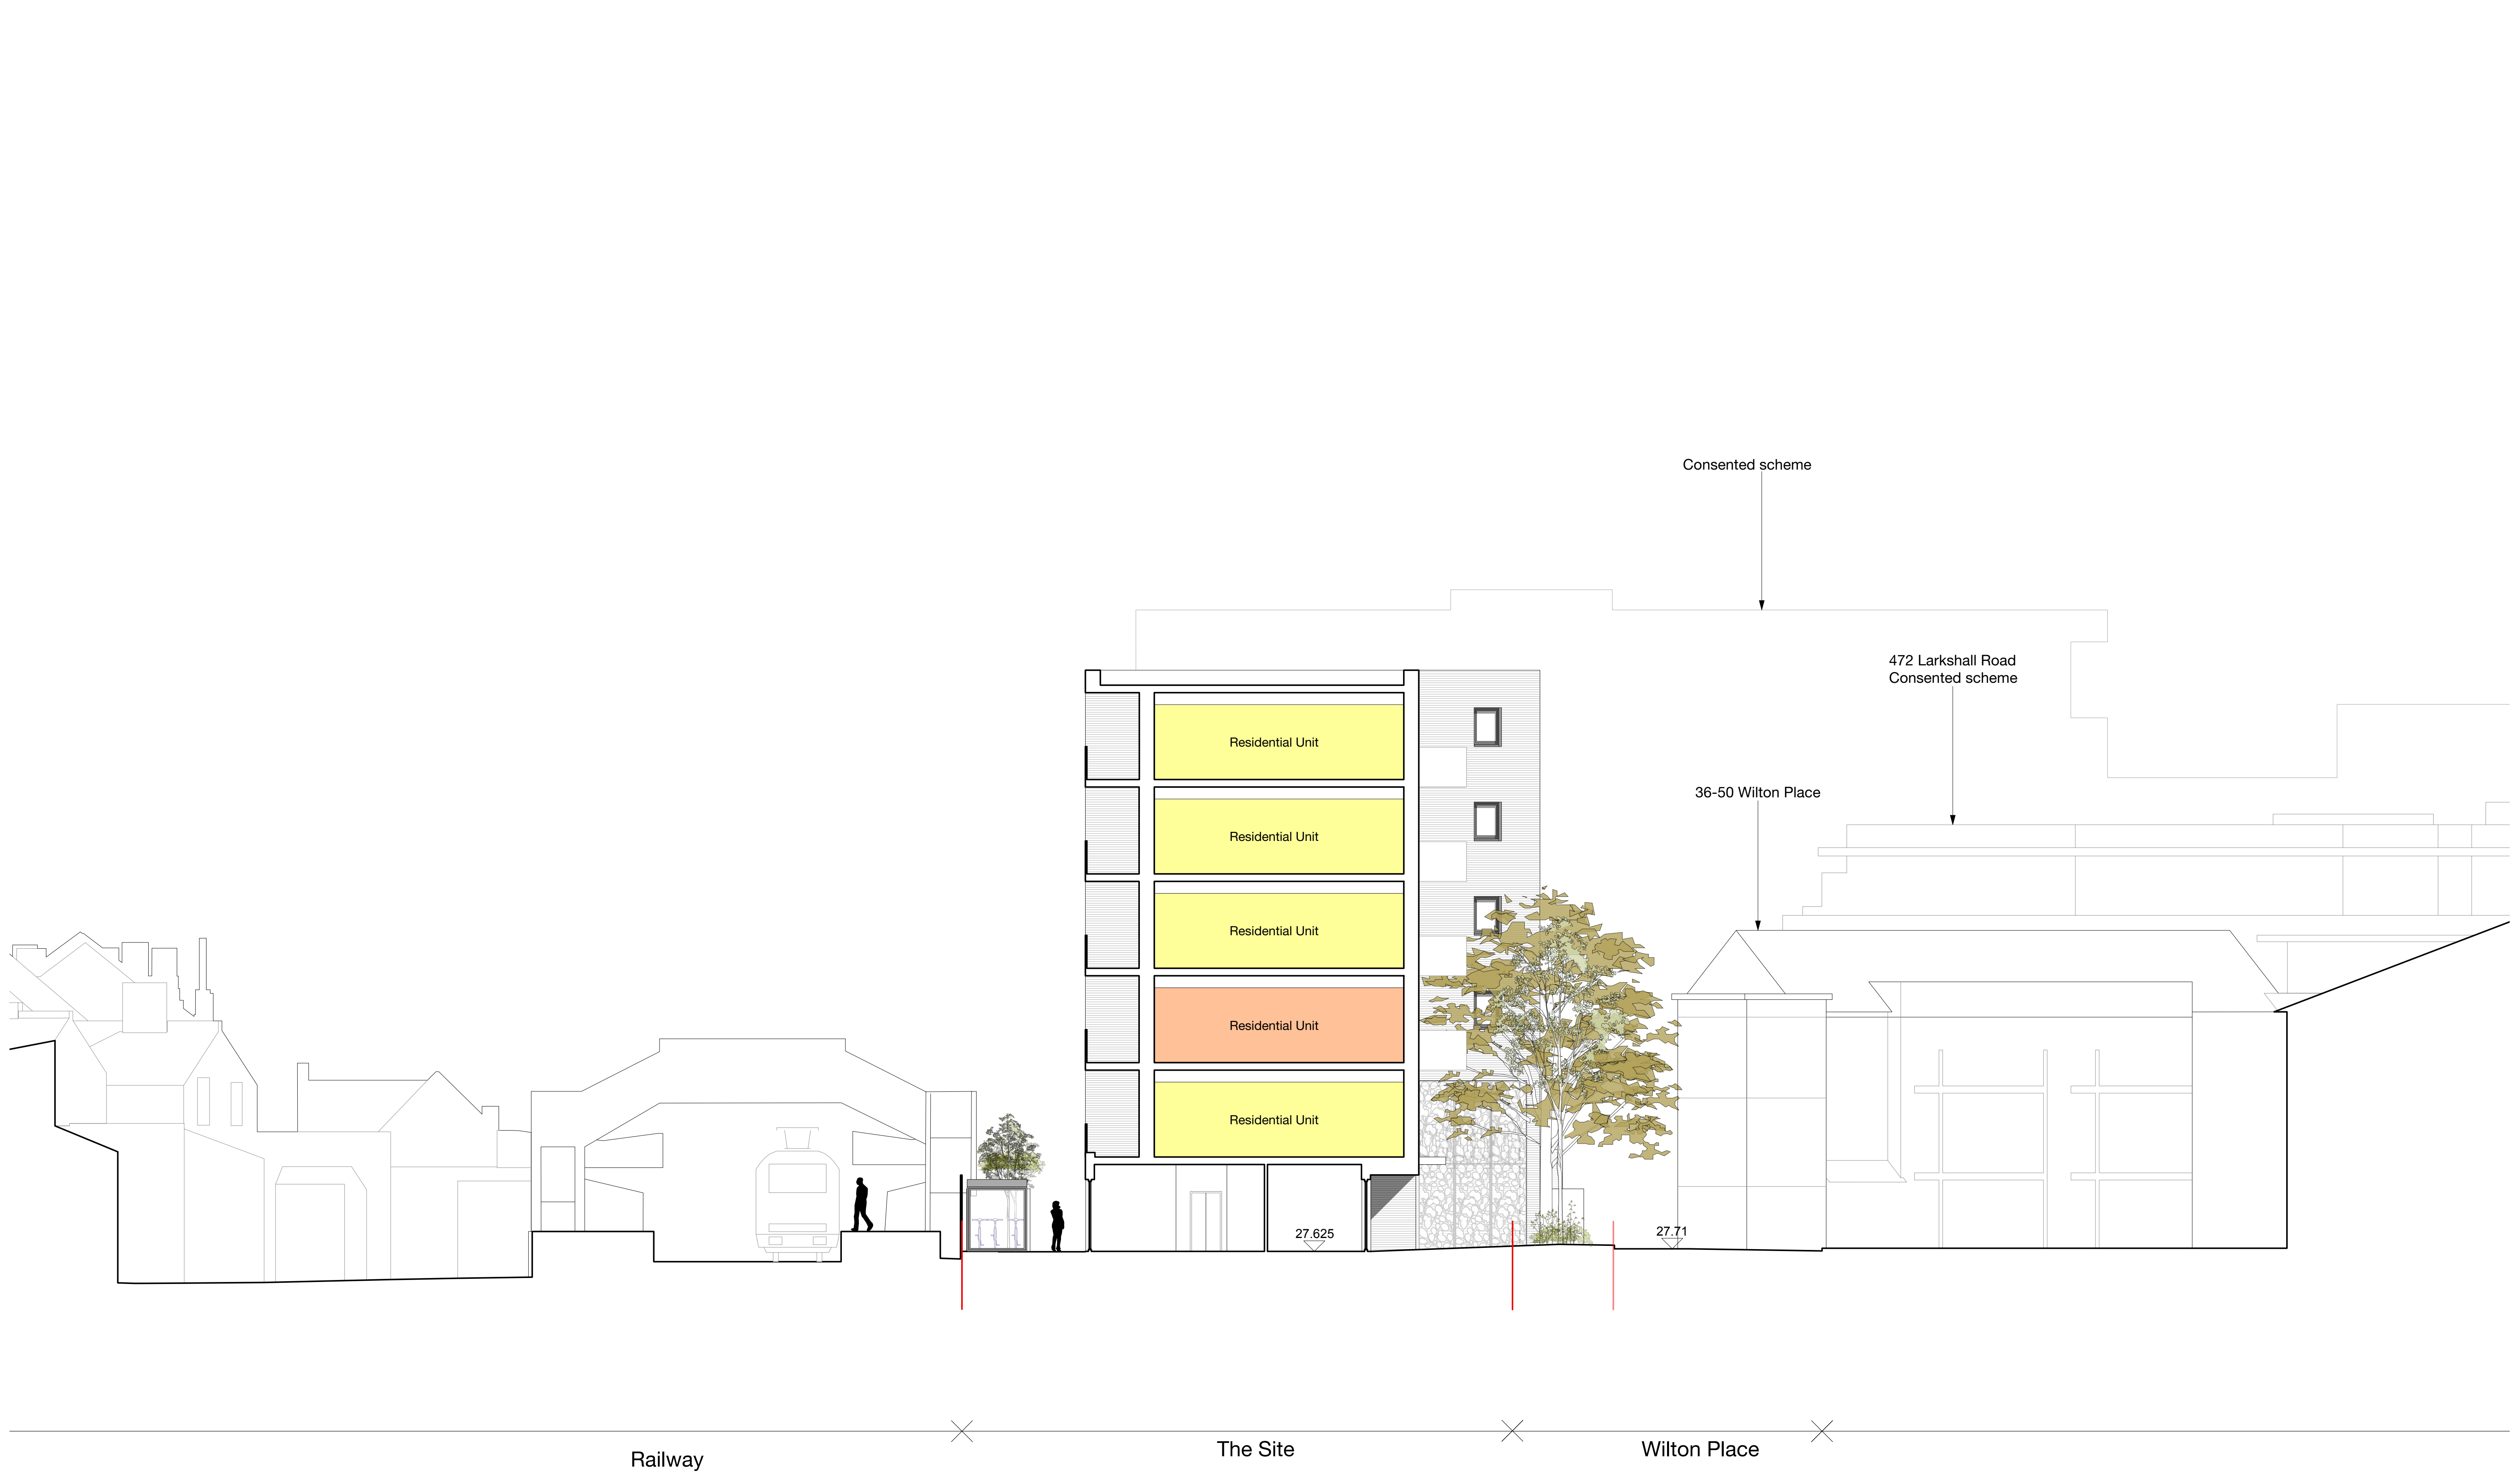

Proposed Cross Section through Block A

General Notes

© Copyright Stephen Davy Peter Smith Architects 2024

These proposals are subject to the approval of all Statutory Building Control requirements and the requirements of all Statutory Authorities and Service Providers.

The site boundaries and surroundings are based on the following:

- OS Map / Measured survey by Xxxxxxxx

The site boundaries are those described by the client.

These drawings are to be read in conjunction with all other relevant documentation produced by Stephen Davy Peter Smith Architects and other consultants employed by the client.

Specific Notes

Legend

B

A

Site boundary

Commercial

1 Bed 2 Person

2 Bed 3 Person

2 Bed 4 Person

3 Bed 5 Person

Key

1:100

Rev	Drawn	Notes			Date	Client
XX	XX	##/##/##			A - APPROVED	
Rev	Checked	Date	Approved	Date	B - APPROVED WITH COMMENTS	
					C - DO NOT USE	
REVISIONS					CLIENT APPROVAL	

stephen davy peter smith architects

Fanshaw House, Fanshaw Street, London N1 6HX
Tel: 020 7739 2020 Fax: 020 7739 2021
E-mail: sdpsa@stephendavyarchitects.co.uk
Website: www.davysmitharchitects.co.uk

Project
Land to the rear of 480-510 Larkshall Road

Drawing Ref.	2315 - DS - 01 - ZZ - DR - A - P301	Job No.	2315
Purpose of Issue	PRELIMINARY	Scale	1:100 @ A0
Drawing Title	Proposed Cross Section through Block A		
Project Ref - Drawing No - Status - Revision			
2 3 1 5 - P 3 0 1 - S 0 - P 0			